
ADDITIONAL INFORMATION

HTG prides itself on making the owner's priorities our priorities. For this project we understand that the top priority is meeting the program needs of the City as well as the Rogers Youth Hockey Association in as efficient manner as possible to keep the project inline with the project budget. That effort starts with the layout of the building and making the plan and layout as efficient as possible. Attached you will find two layout options where we looked at "tightening up" the plan. Saving SF saves cost. This is just the first step - where its layouts, mechanical systems, or other design considerations, our goal is to present you options and information so you can make the best informed decisions.

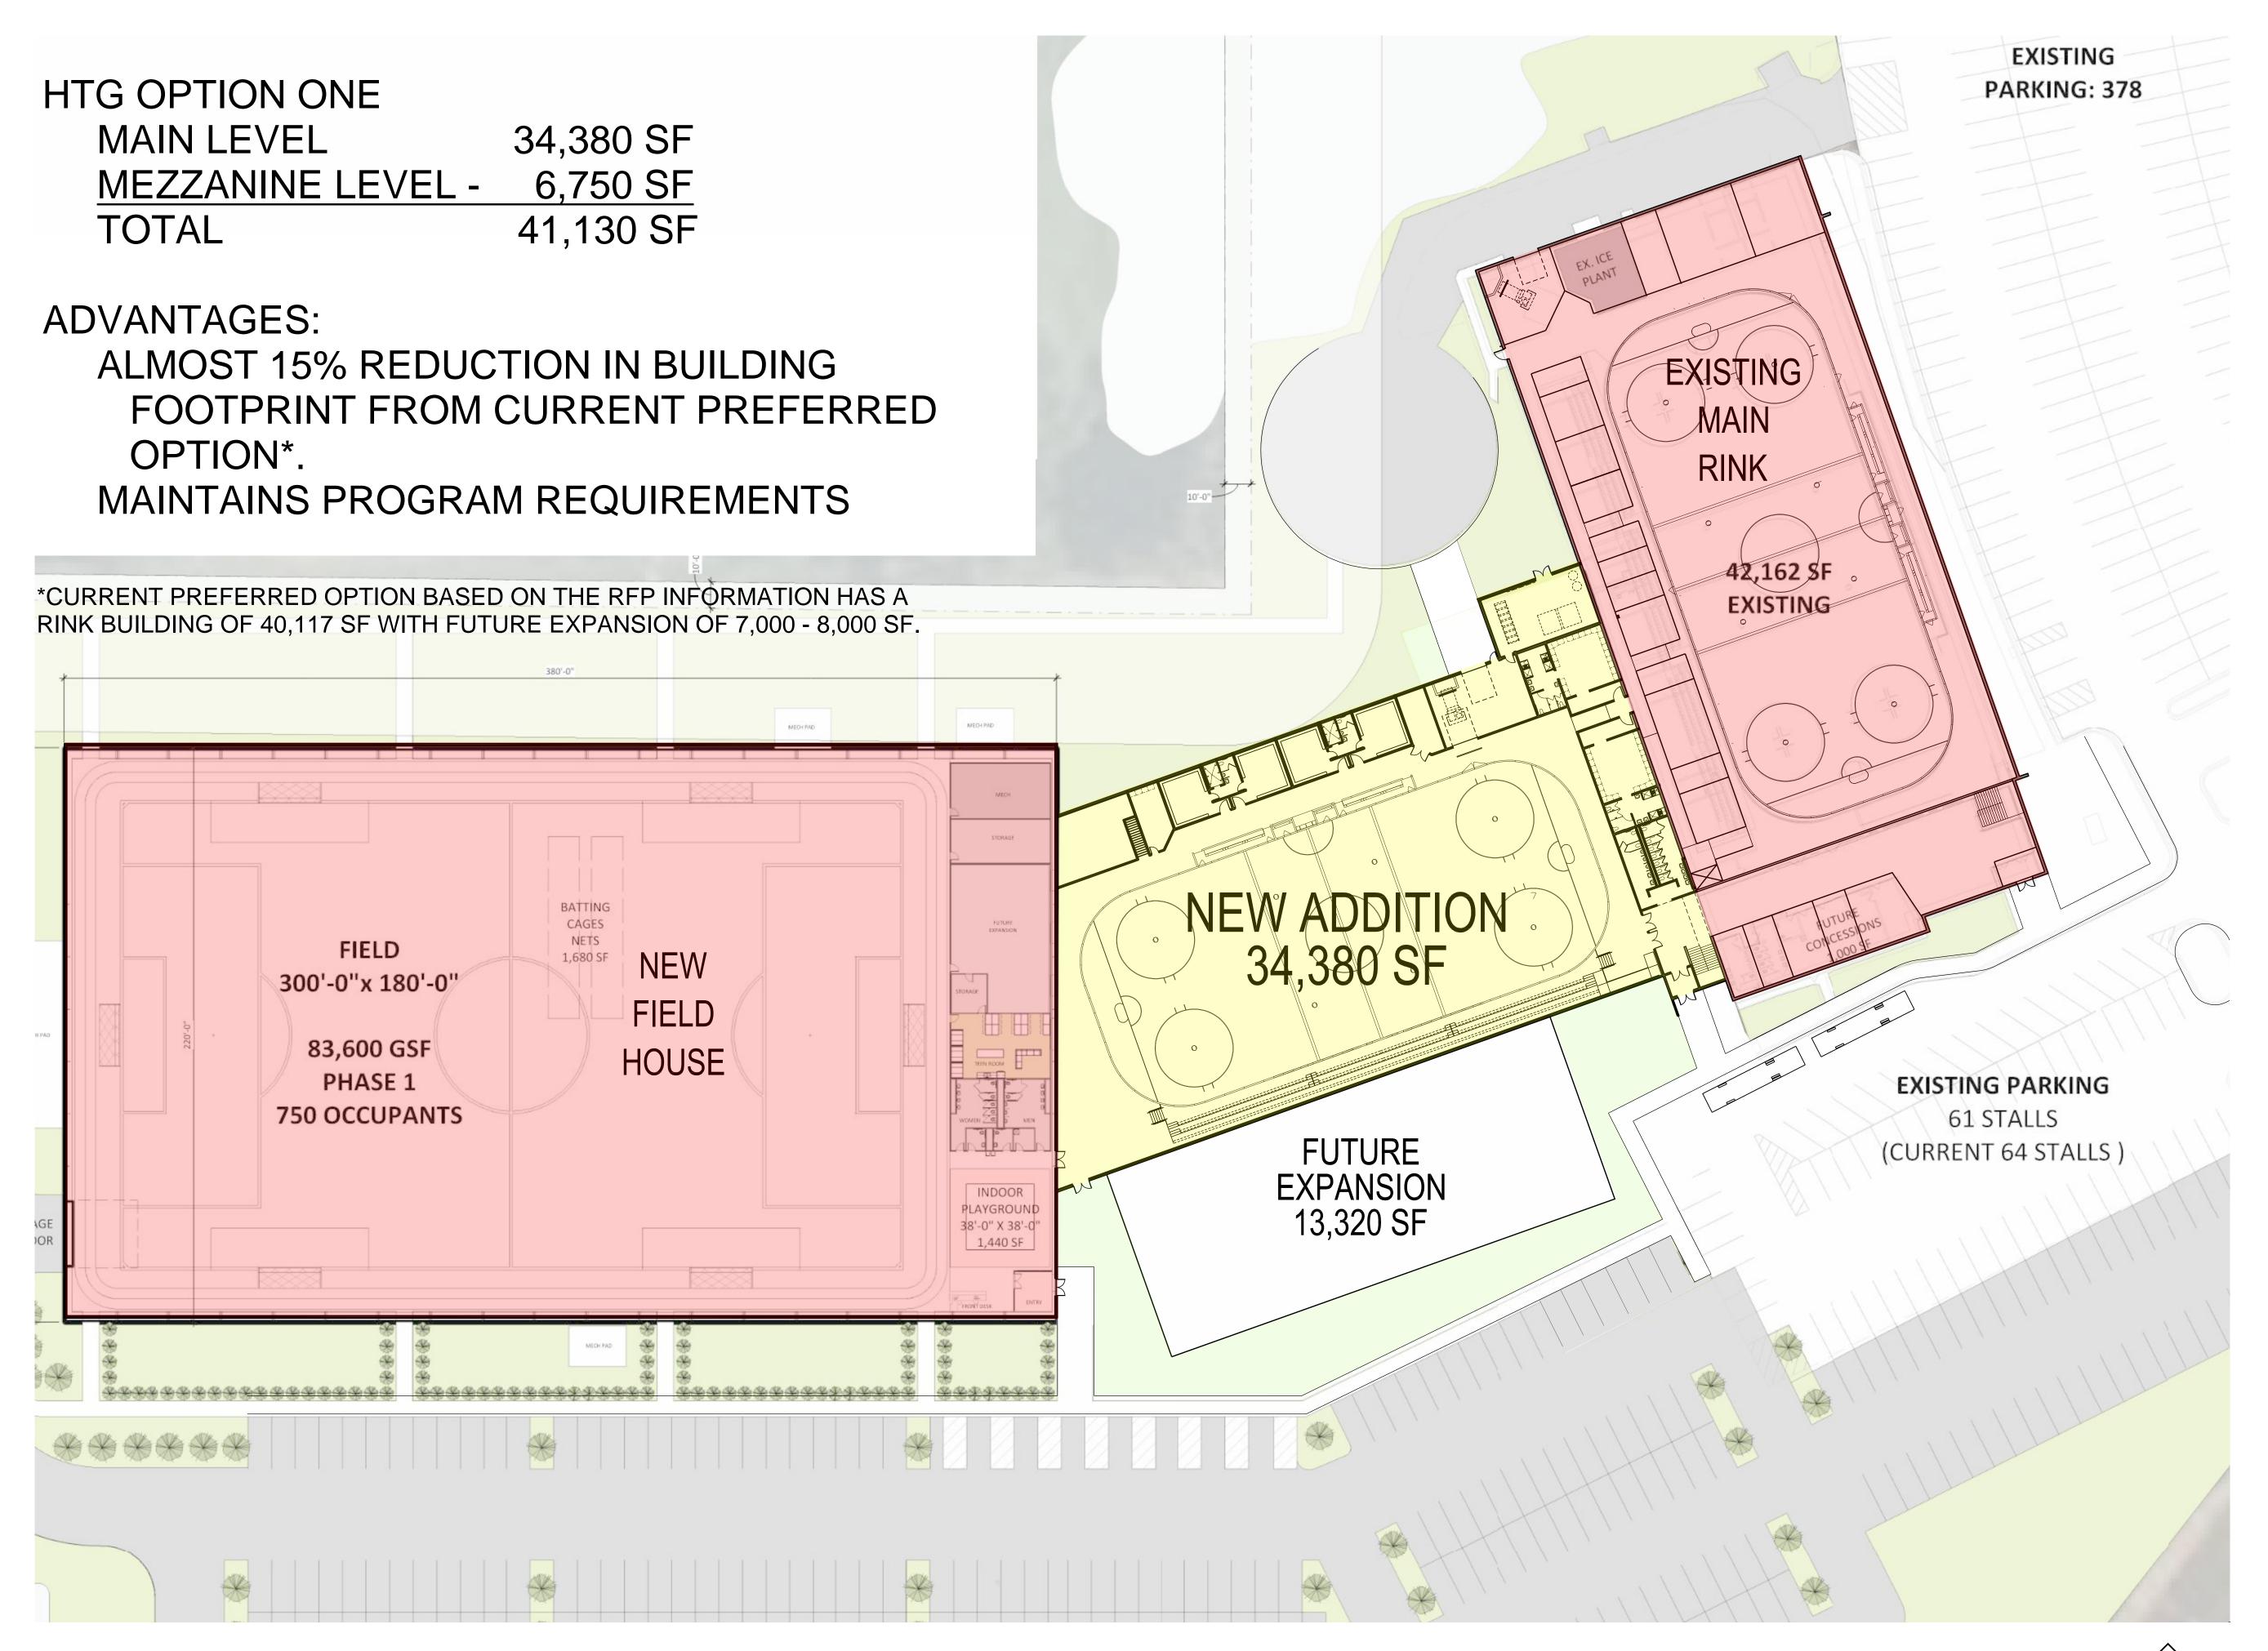



www.htg-architects.com

9300 Hennepin Town Road Minneapolis, MN 55347 Tel: 952.278.8880

PROJECT

ROGERS ACTIVITY CENTER ADDITION



| ISSUED SET | | 08-29-24 CONCEPT SET |
|------------|-----|----------------------|
| REVISION | NS | |
| DATE | N0. | |
| | | |
| | | |
| | | |

| I HEREBY CERTIFY THAT THIS PLAN, SPECIFICATION OR REPORT WAS PREPARED BY ME OR UNDER M | |
|---|-----|
| OR REPORT WAS PREPARED BY ME OR UNDER M | |
| OR REPORT WAS PREPARED BY ME OR UNDER M | |
| OR REPORT WAS PREPARED BY ME OR UNDER M | |
| | ON |
| | Υ |
| DIRECT SUPERVISION, AND THAT I AM A DULY | |
| LICENSED ARCHITECT UNDER THE LAWS OF | THE |
| STATE OF MINNESOTA | |

| # | | | |
|----------|--|--|--|
| REG. NO. | | | |




OPTION ONE SITE PLAN

DRAWN BY: AAT CHECKED BY: TRM



COPYRIGHT © BY HTG ARCHITECTS

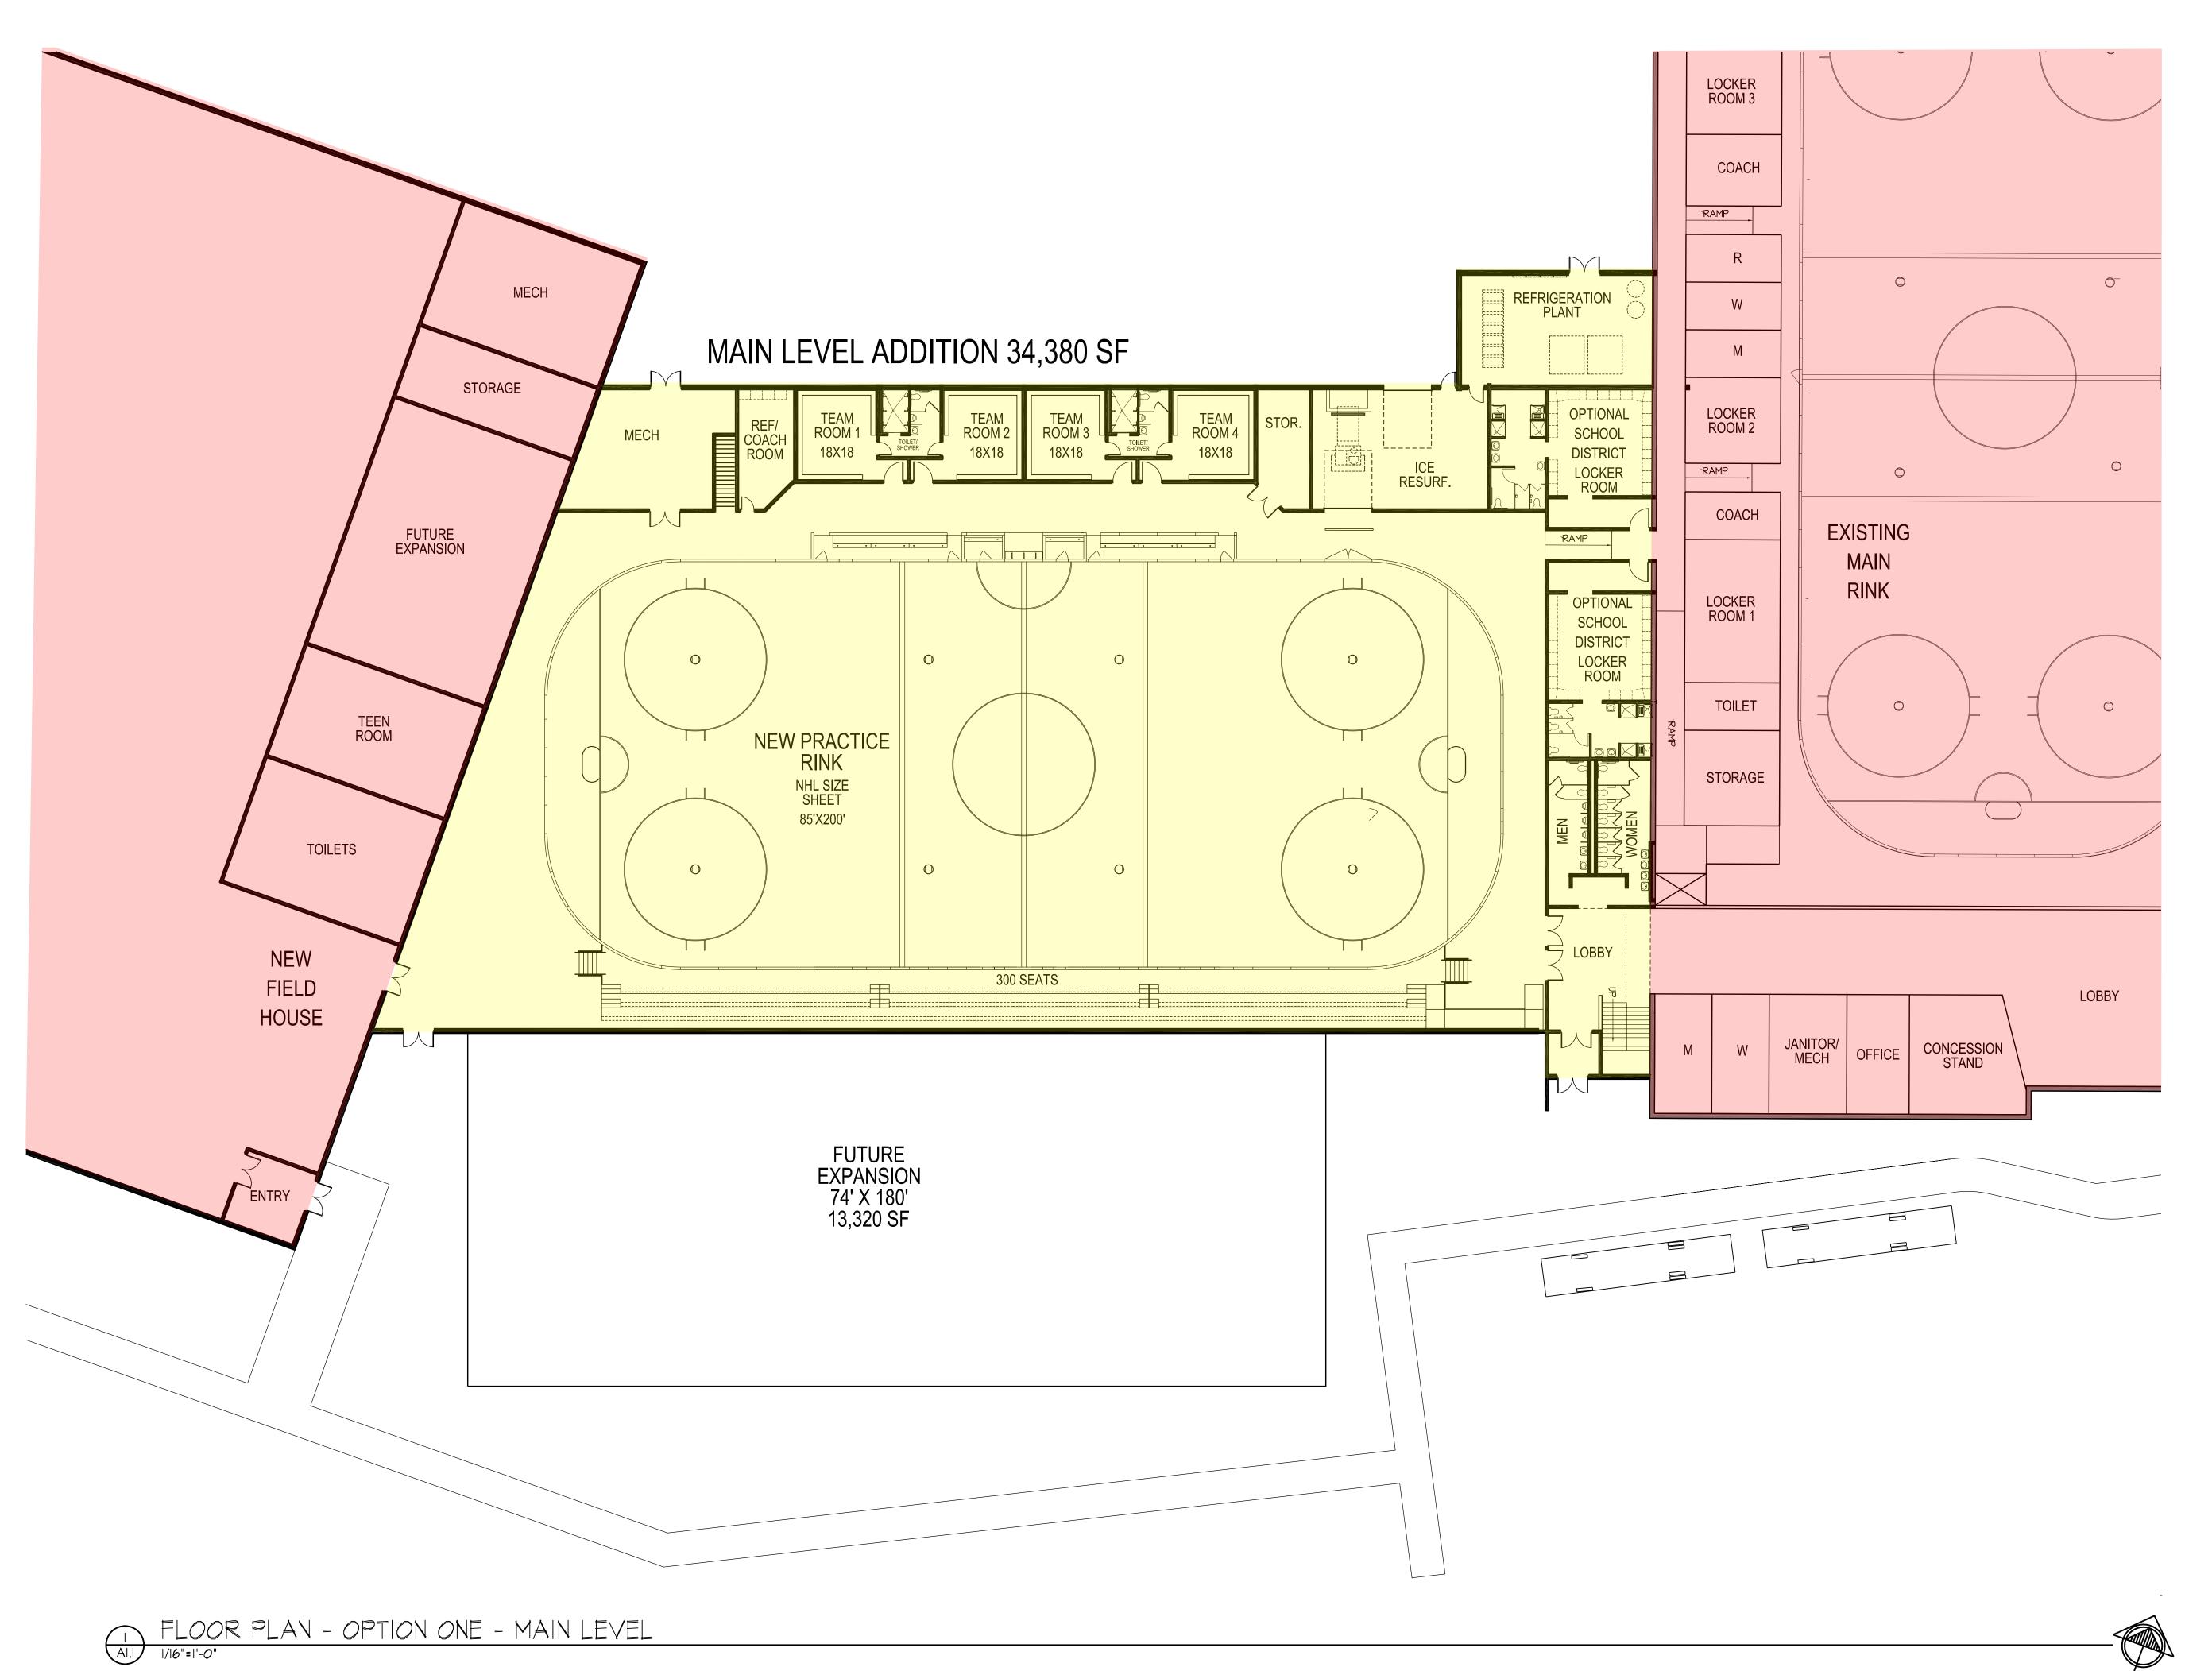



www.htg-architects.com

Minneapolis Bismarck

9300 Hennepin Town Road Minneapolis, MN 55347 Tel: 952.278.8880

PROJECT

ROGERS ACTIVITY CENTER ADDITION



| ISSUED SET | | 08-29-24 CONCEPT SET |
|------------|-----|----------------------|
| REVISIO | NS | |
| DATE | N0. | |
| | | |
| | | |
| | | |
| | | |
| | | |
| | | |
| | | |

| I HEREBY C | ERTIFY THAT T | THIS PLAN, SPECIFICATIO |), |
|------------|---------------|-------------------------|----|
| OR REPORT | T WAS PREPARI | ED BY ME OR UNDER MY | Y |
| DIRECT SUI | PERVISION, AN | ID THAT I AM A DULY | |
| LICENSED | ARCHITECT | UNDER THE LAWS OF | 7 |
| STATE OF | MINNESOTA | 4 | |
| | | | |
| | | | |






OPTION ONE FLOOR PLAN MAIN LEVEL

DRAWN BY: AAT CHECKED BY: TRM

A1.1

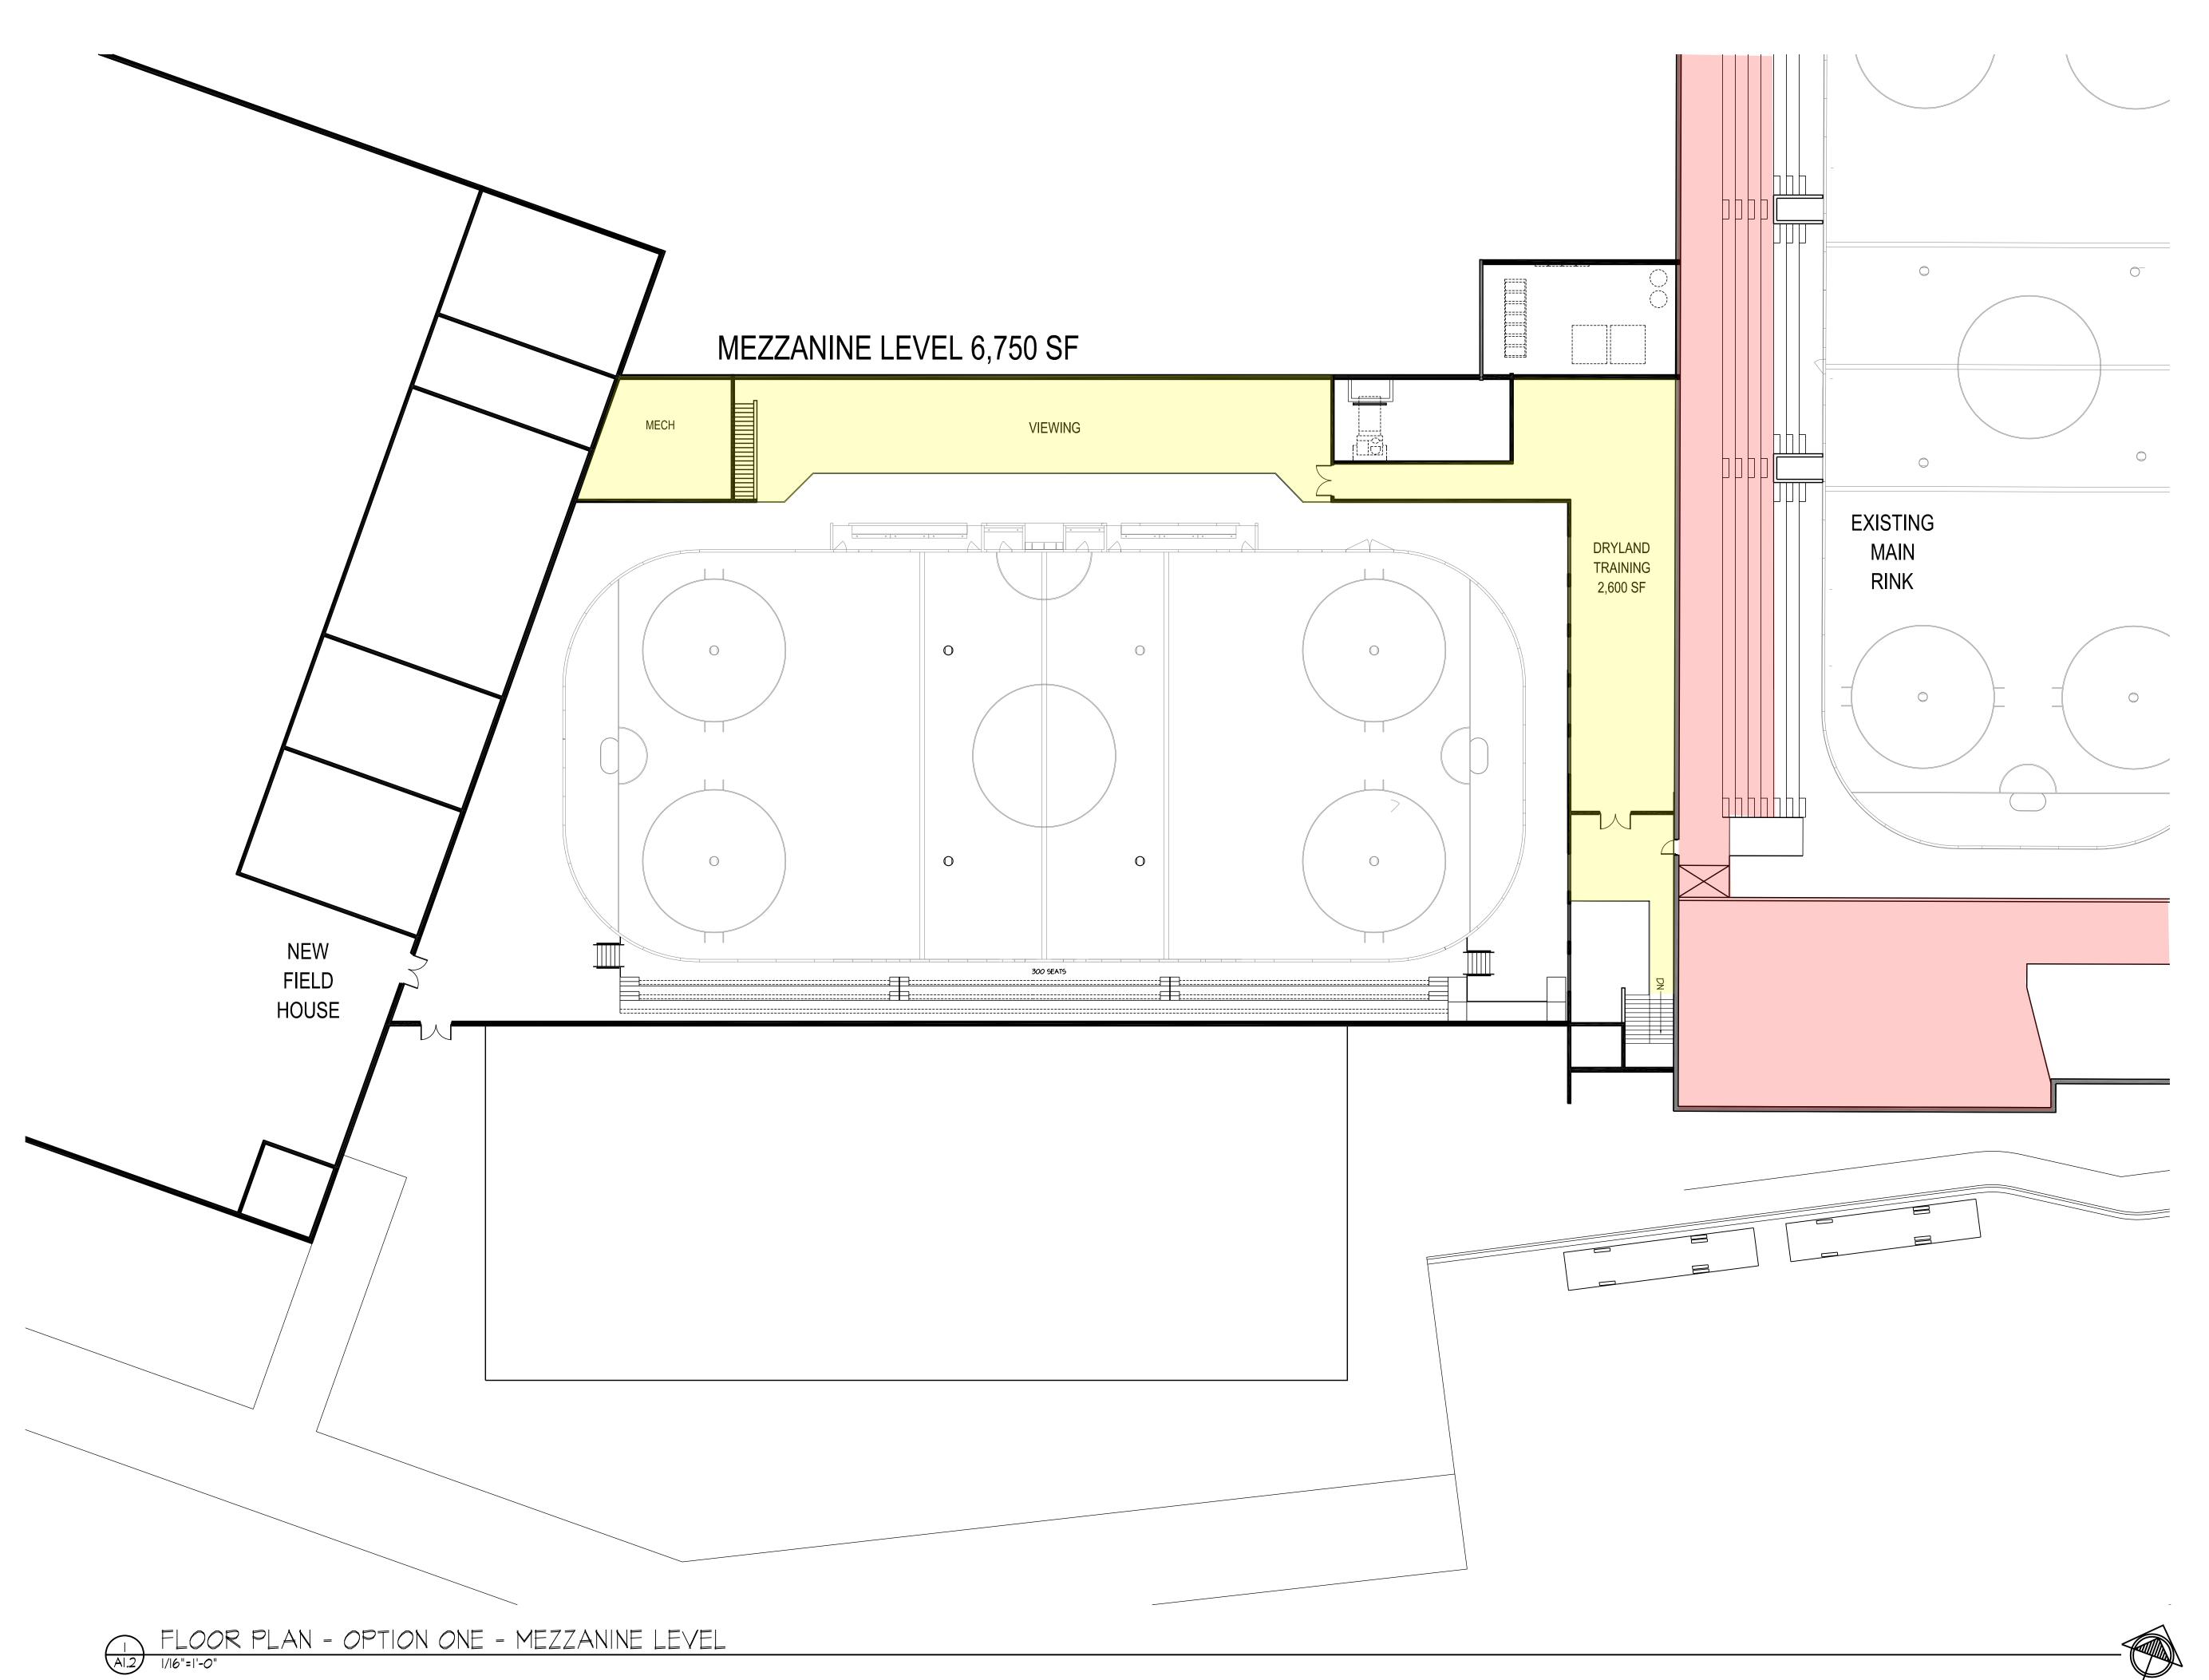



www.htg-architects.com

Minneapolis Bismarck

9300 Hennepin Town Road Minneapolis, MN 55347 Tel: 952.278.8880


PROJECT

ROGERS ACTIVITY CENTER ADDITION



| ISSUED | SET | 08-29-24 CONCEPT SET |
|---------|-----|----------------------|
| REVISIO | NS | |
| DATE | NO. | |
| | | |
| | | |
| | | |
| | | |
| | | - |
| | | |
| | | |
| | | |
| | | |
| | | |
| | | |

| I HEREBY C | ERTIFY THAT TI | HIS PLAN, SPECIFICATION | ٥٨ |
|------------|----------------|-------------------------|----|
| OR REPORT | WAS PREPARE | ED BY ME OR UNDER M | ΙY |
| DIRECT SUP | PERVISION, ANI | D THAT I AM A DULY | |
| LICENSED | ARCHITECT | UNDER THE LAWS OF | TH |
| STATE OF | MINNESOTA | 4 | |
| | | | |
| | | | |

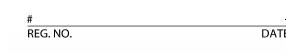




OPTION ONE FLOOR PLAN MEZZANINE LEVEL

DRAWN BY: AAT CHECKED BY: TRI

A1.2

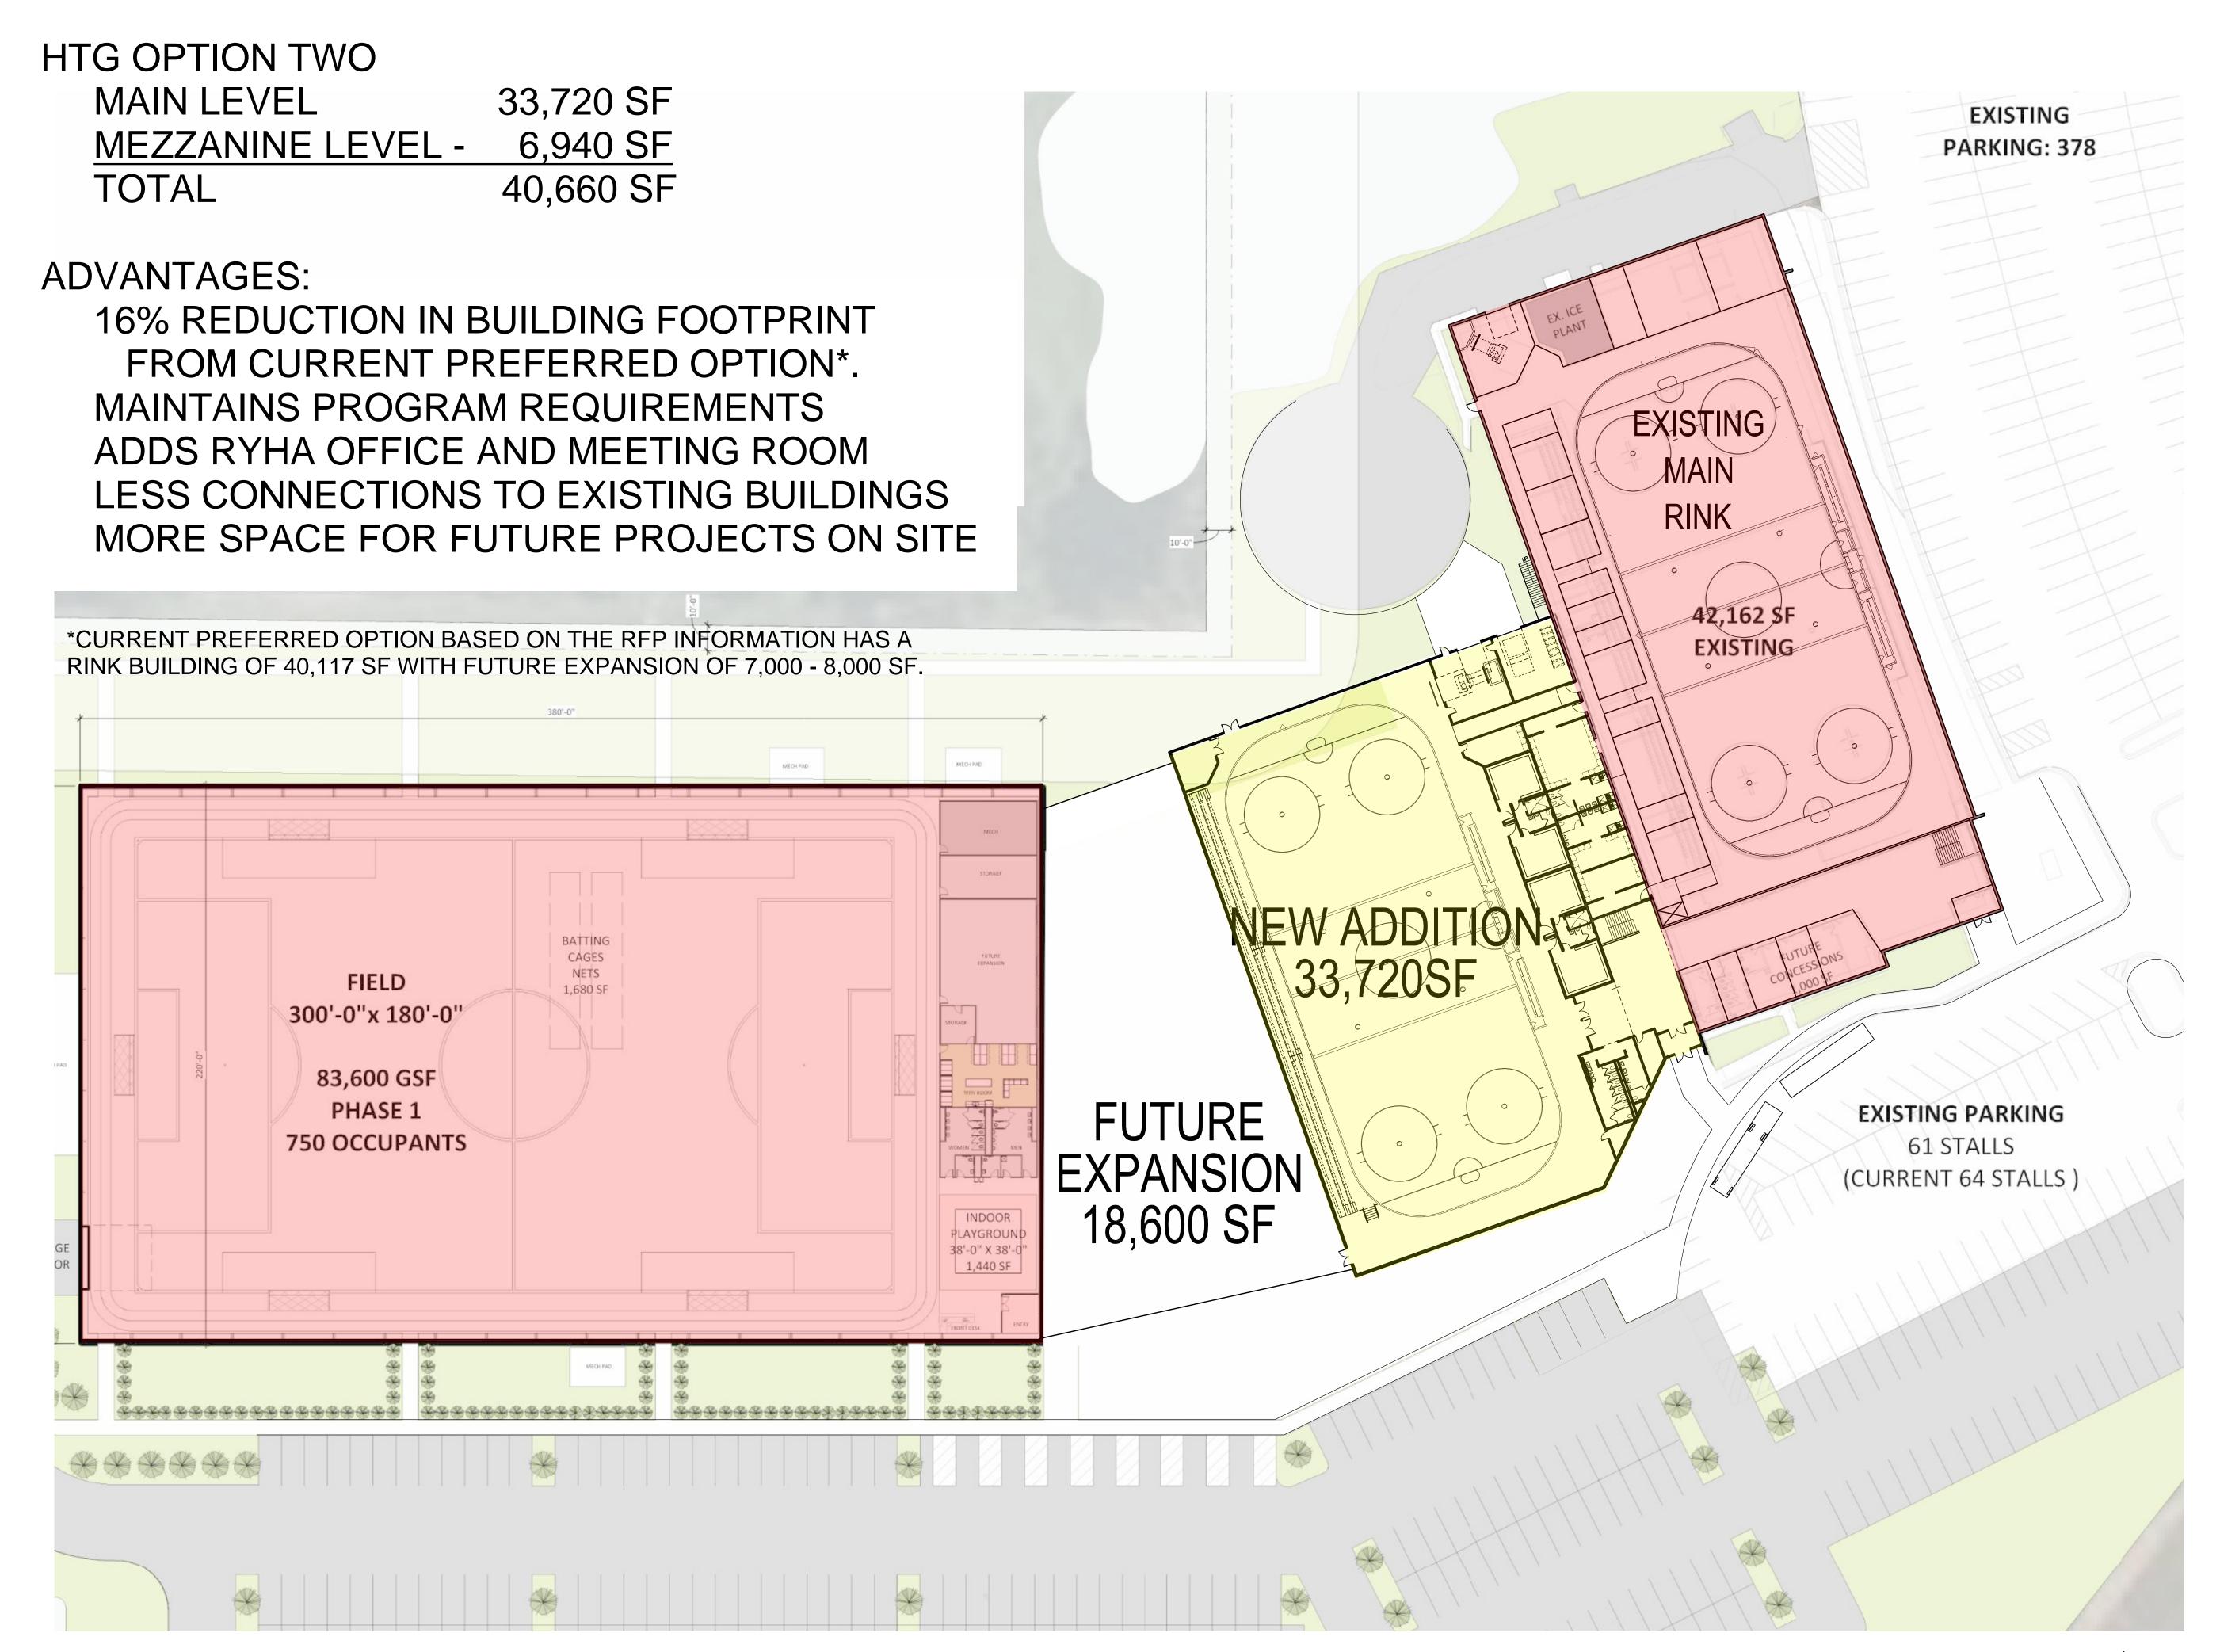



www.htg-architects.com

Minneapolis

Bismarck

9300 Hennepin Town Road Minneapolis, MN 55347 Tel: 952.278.8880

PROJECT

ROGERS ACTIVITY CENTER ADDITION



| IS | SUED SE | Т | 08-29-24 CONCEPT SET |
|----|----------|-----|----------------------|
| R | EVISIONS | 5 | |
| D | ATE | N0. | |
| _ | | | |
| _ | | | |
| | | | |
| | | | |
| _ | | | |
| _ | | | |
| _ | | | |
| _ | | | |
| | | | |
| | | | |
| | | | |
| | | | |

OR REPORT WAS PREPARED BY ME OR UNDER MY DIRECT SUPERVISION, AND THAT I AM A DULY LICENSED ARCHITECT UNDER THE LAWS OF THE STATE OF MINNESOTA

I HEREBY CERTIFY THAT THIS PLAN, SPECIFICATION

REG. NO.




OPTION TWO SITE PLAN

DRAWN BY: AAT CHECKED BY: TRM





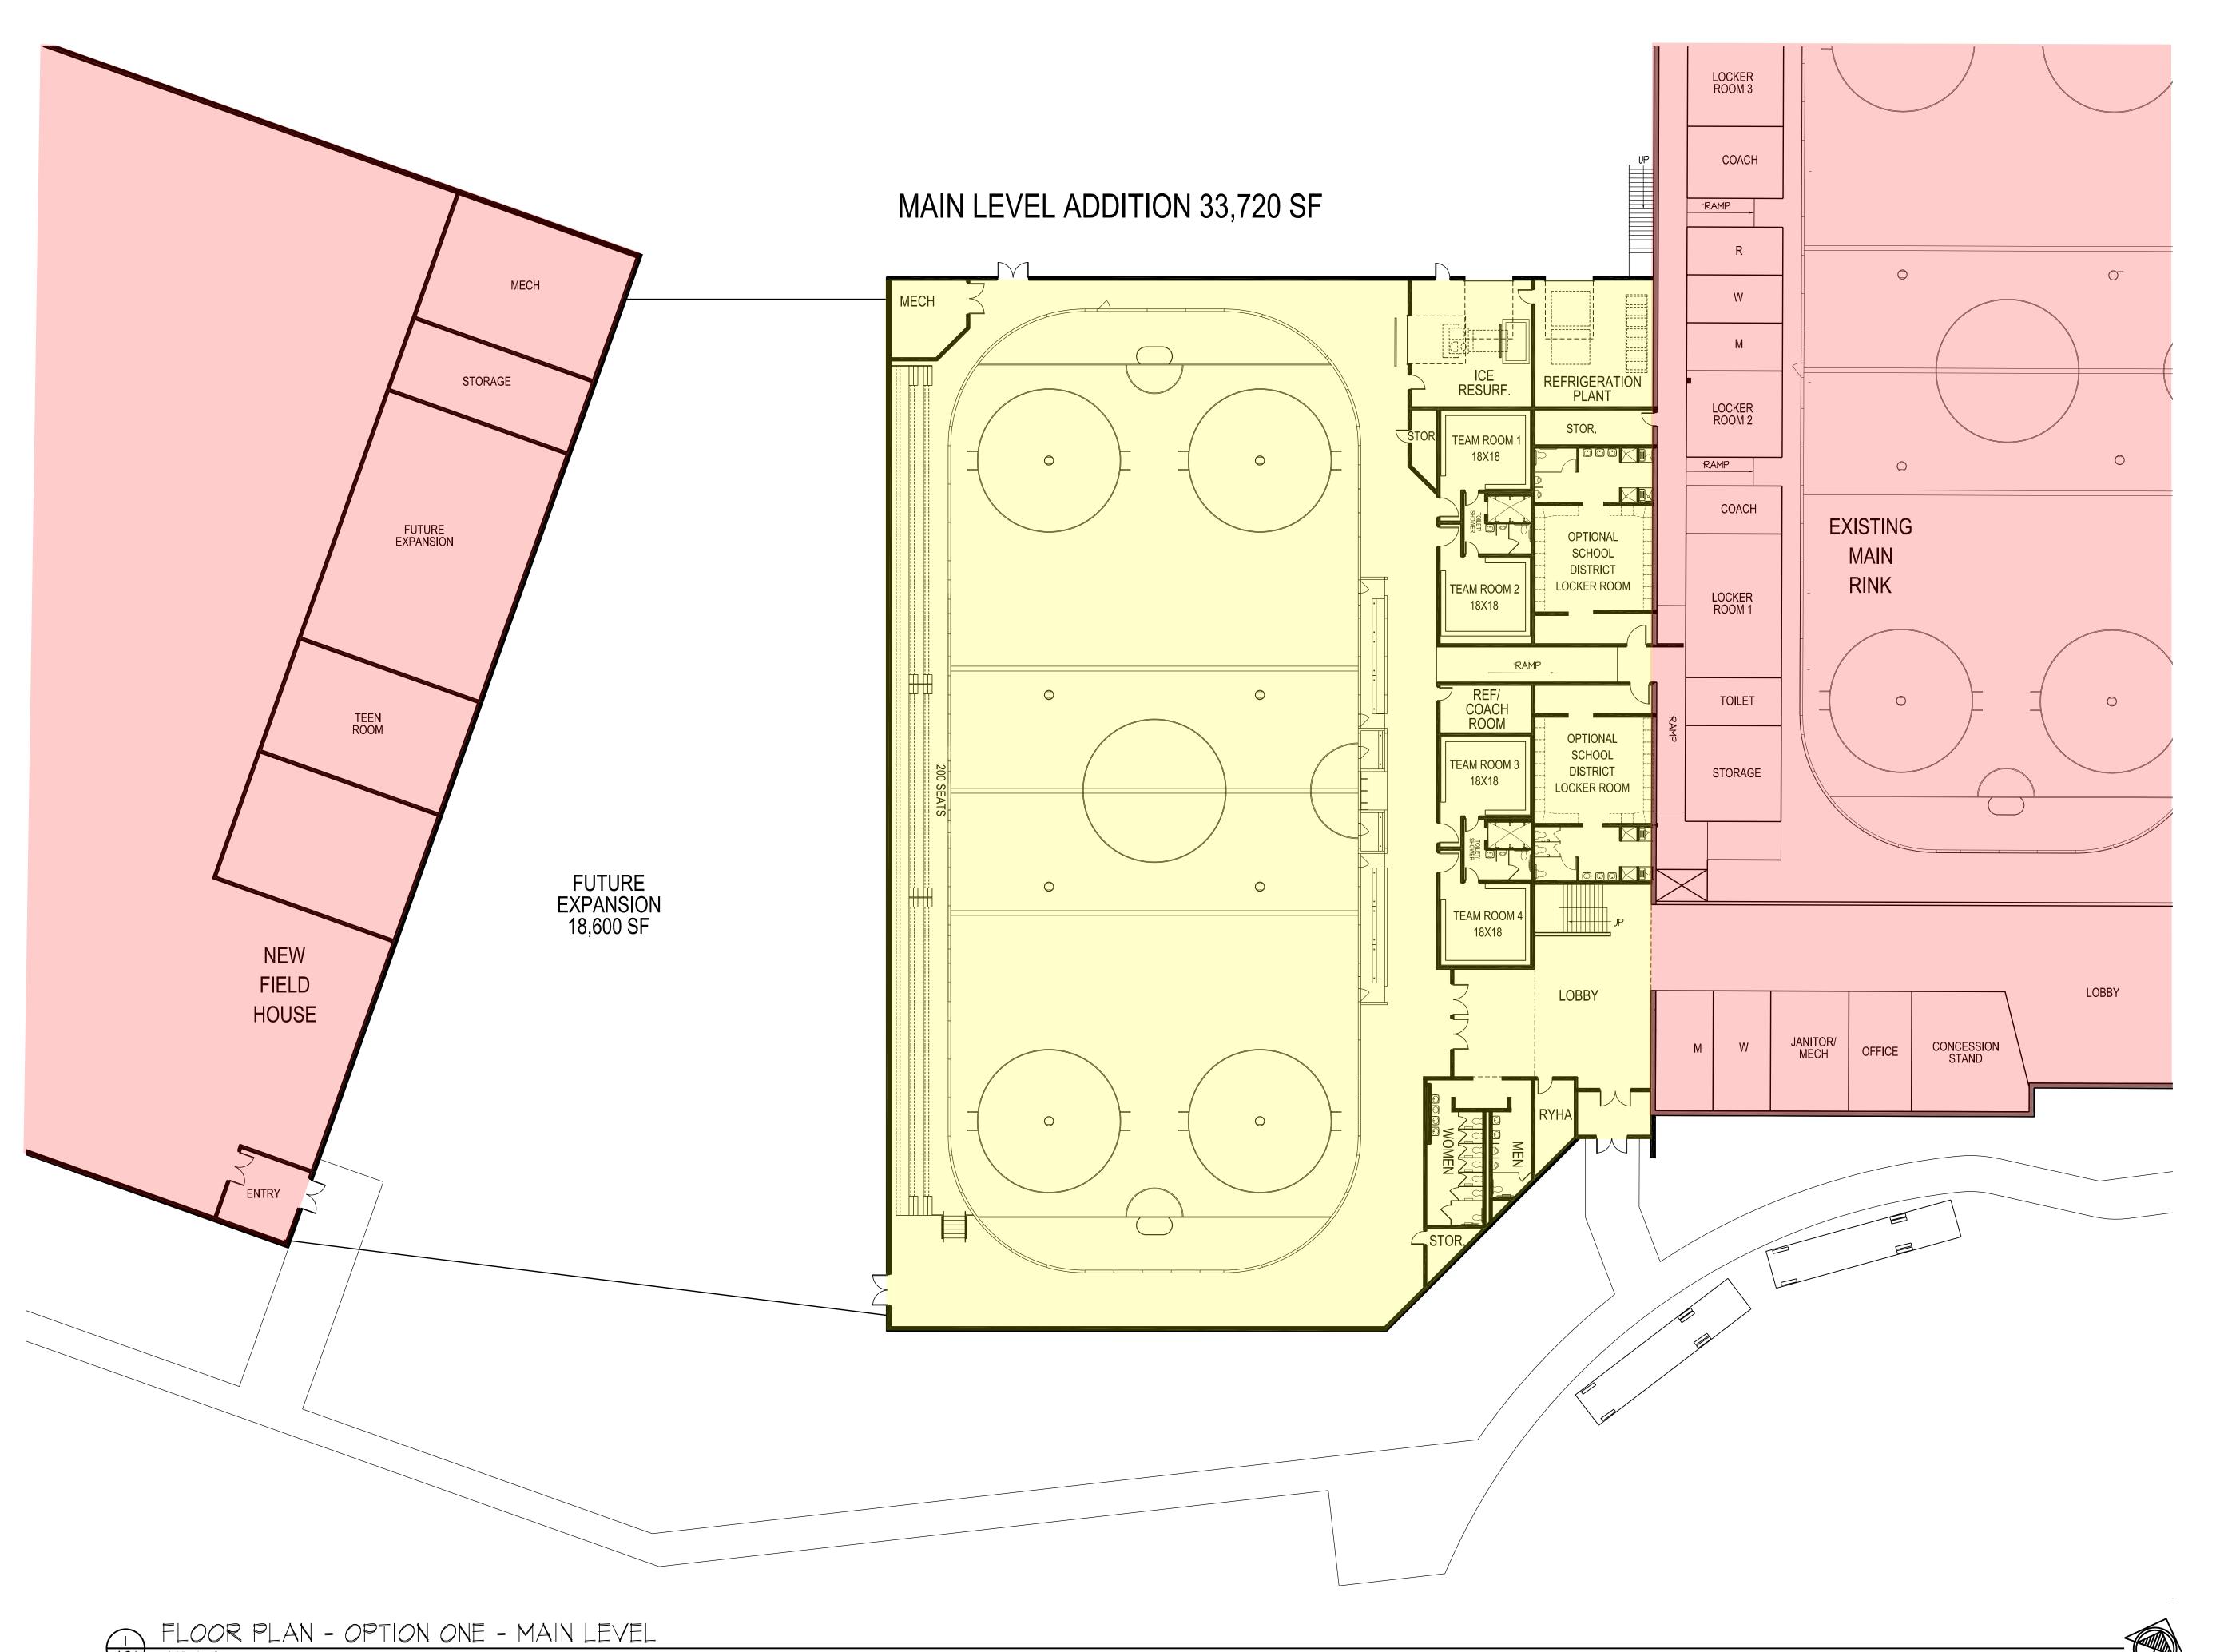



www.htg-architects.com

Minneapolis

Bismarck

9300 Hennepin Town Road Minneapolis, MN 55347 Tel: 952.278.8880

PROJECT

ROGERS ACTIVITY **CENTER ADDITION**



| REVISIONS | | |
|-----------|-----|---|
| TEVISIO | 113 | |
| DATE | NO. | |
| | | |
| | | |
| | | |
| | - | |
| | | |
| | | - |
| | | |
| | | |
| | | |
| | | |
| | | |
| | | |


I HEREBY CERTIFY THAT THIS PLAN, SPECIFICATION OR REPORT WAS PREPARED BY ME OR UNDER MY DIRECT SUPERVISION, AND THAT I AM A DULY LICENSED ARCHITECT UNDER THE LAWS OF THE STATE OF MINNESOTA



OPTION ONE FLOOR PLAN MAIN LEVEL

CHECKED BY: TRM

COPYRIGHT © BY HTG ARCHITECTS

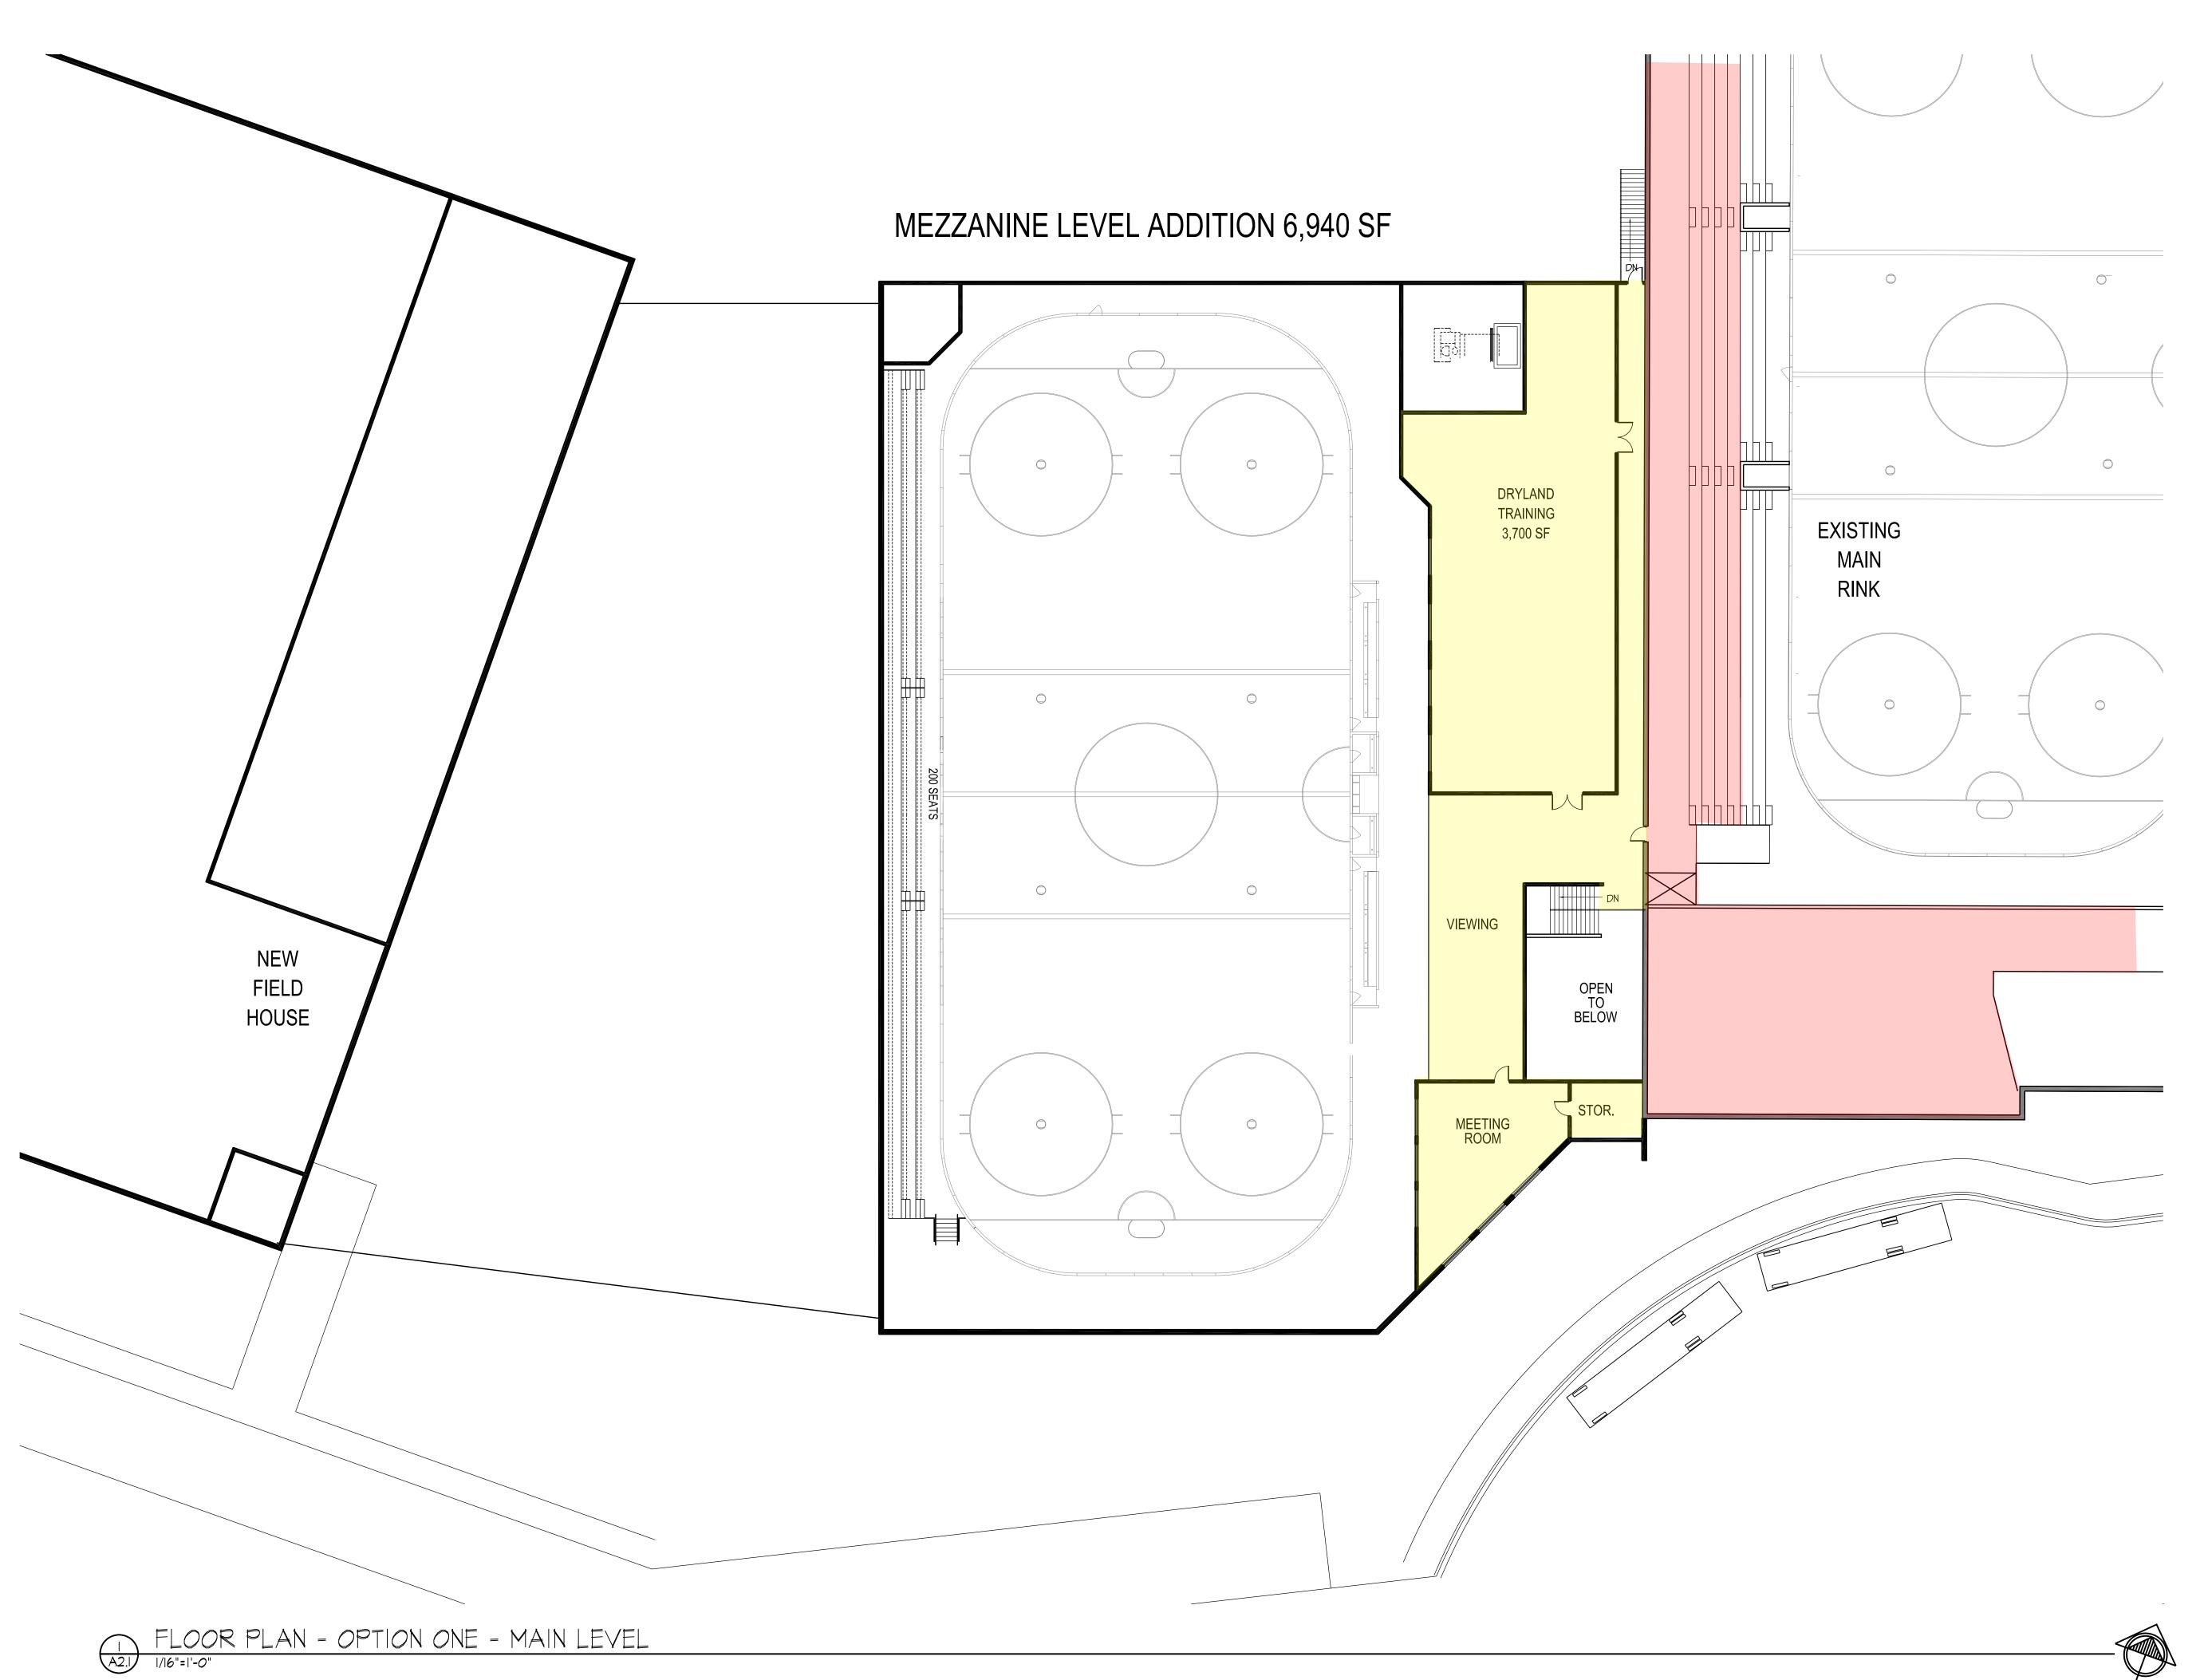



www.htg-architects.com


Minneapolis

Bismarck

9300 Hennepin Town Road Minneapolis, MN 55347 Tel: 952.278.8880

PROJECT

ROGERS ACTIVITY CENTER ADDITION

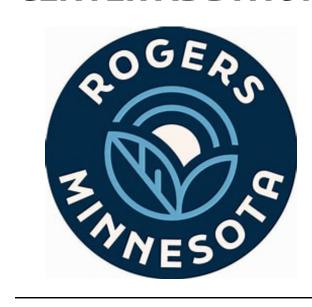

| ISSUED SI | ET | 08-29-24 CONCEPT SET |
|------------------|-----|----------------------|
| REVISIONS | | |
| DATE | N0. | |
| | | |
| | | |
| | | |
| | | |
| | | |
| | | |
| | | |
| | | |
| | | |
| | | |

| I HEREBY CI | ERTIFY THAT T | HIS PLAN, SPL | CIFICATION |
|-------------|---------------|---------------|------------|
| OR REPORT | WAS PREPARI | ED BY ME OR | UNDER MY |
| DIRECT SUP | PERVISION, AN | D THAT I AM . | A DULY |
| LICENSED | ARCHITECT | UNDER THE | LAWS OF TH |
| STATE OF | MINNESOTA | 4 | |
| | | | |

| # | |
|----------|---|
| REG. NO. | D |



OPTION ONE FLOOR PLAN MEZZANINE LEVEL

DRAWN BY: AAT CHECKED BY: T

A2.2