


JAMES ROAD

TYPE 2B UNLIMITED CONSTRUCTION
60 FT SETBACK FROM PROPERTY LINE
CURRENTLY PRICING AS 100% SPRINKLERED



SITE PLAN

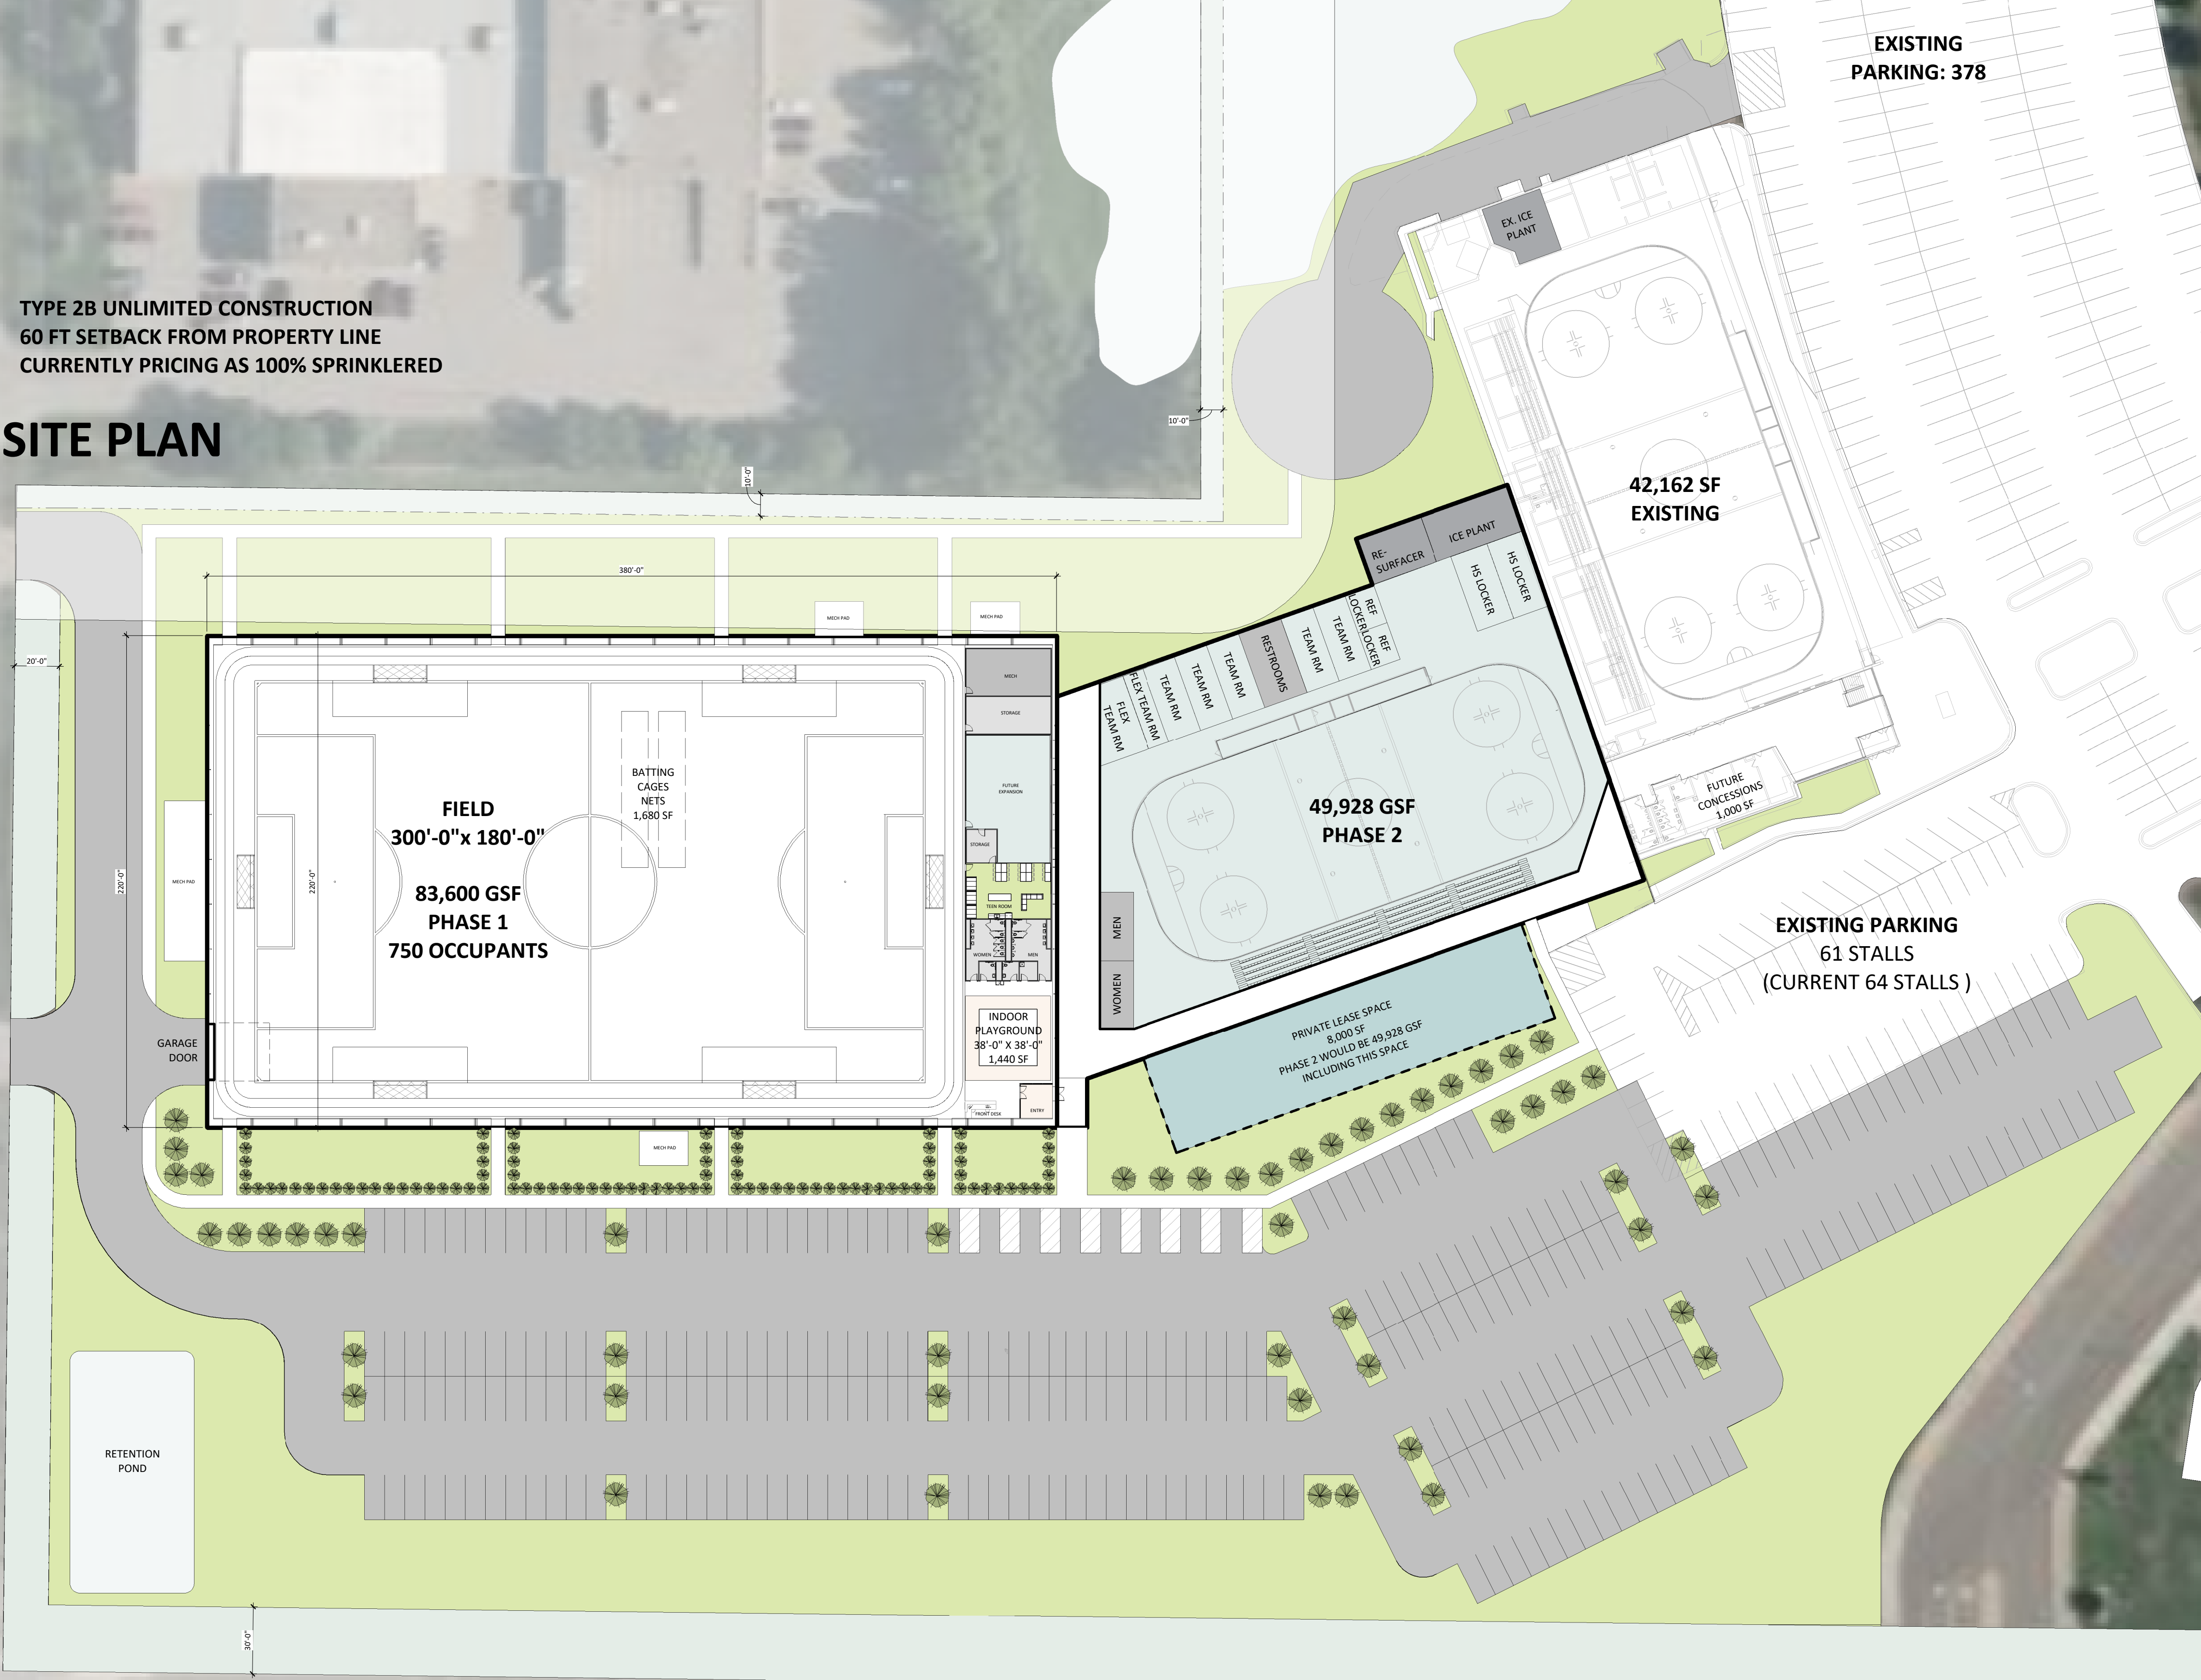


141ST AVENUE NORTH







NAVY BLUE FABRIC

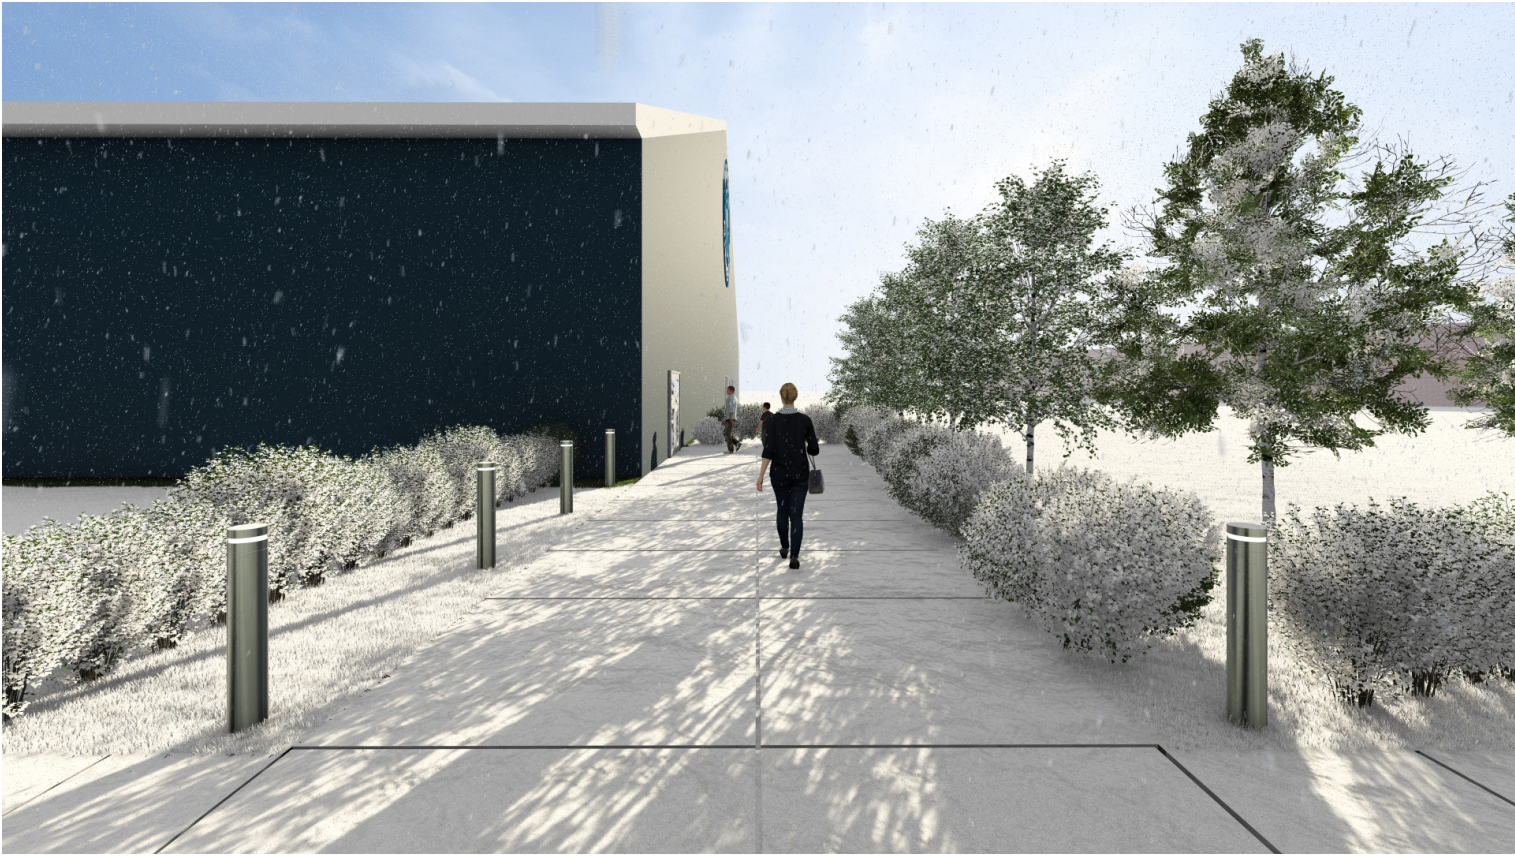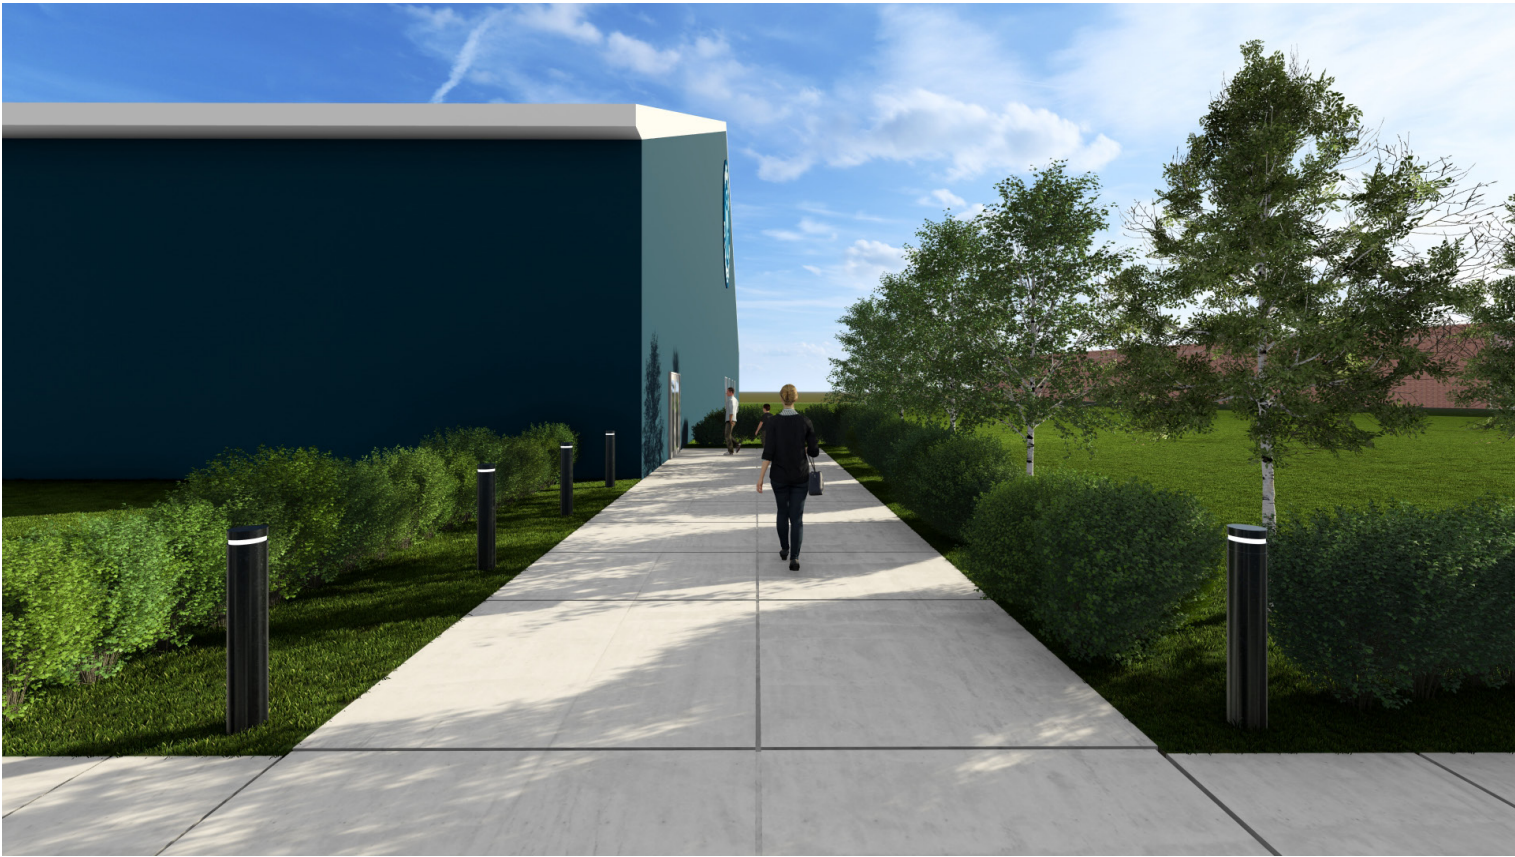



GRAY FABRIC

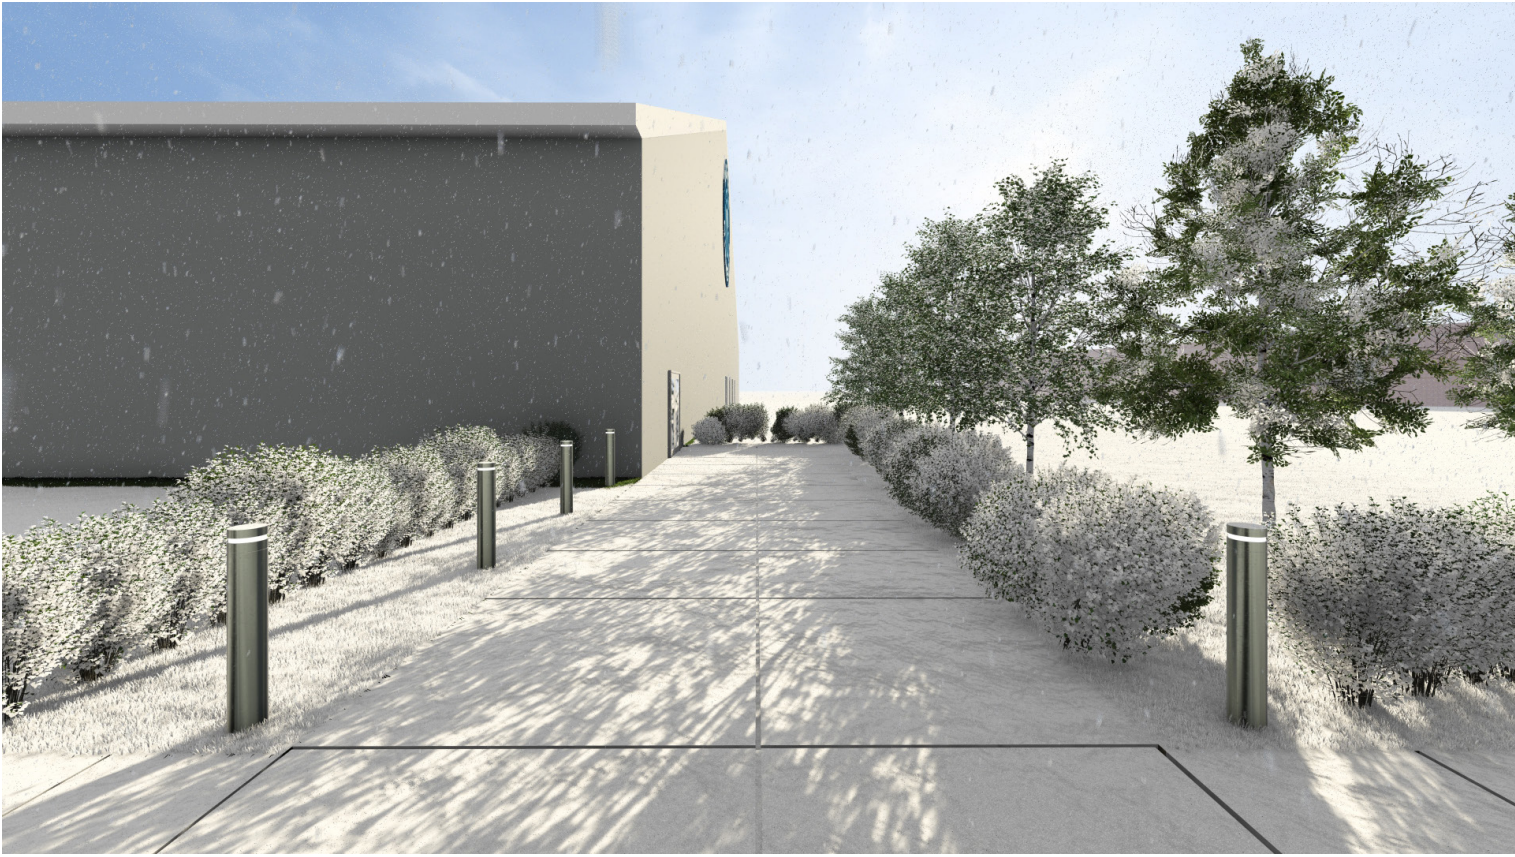


NAVY BLUE FABRIC

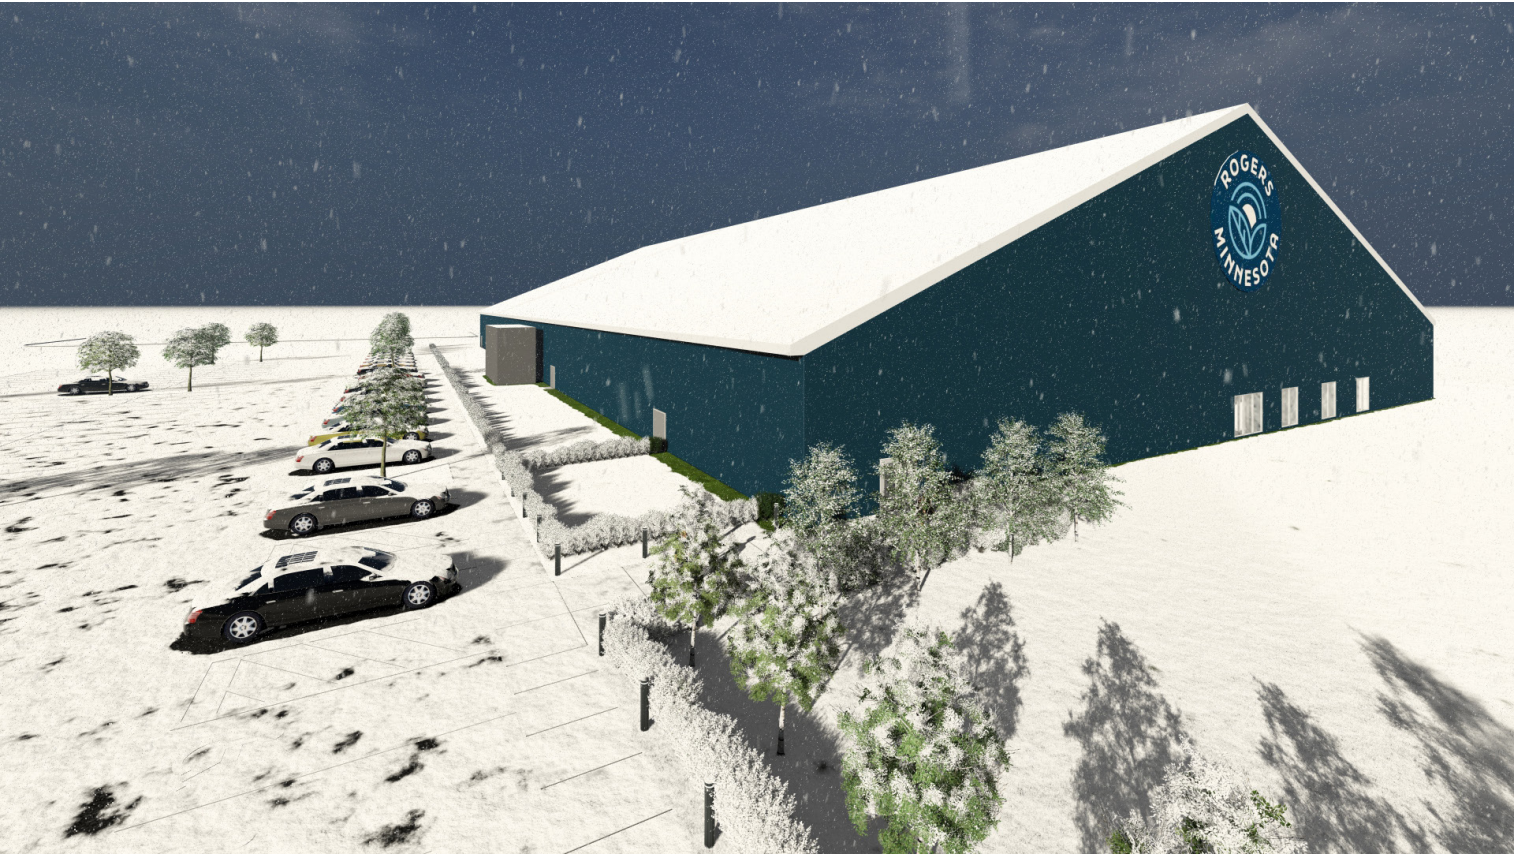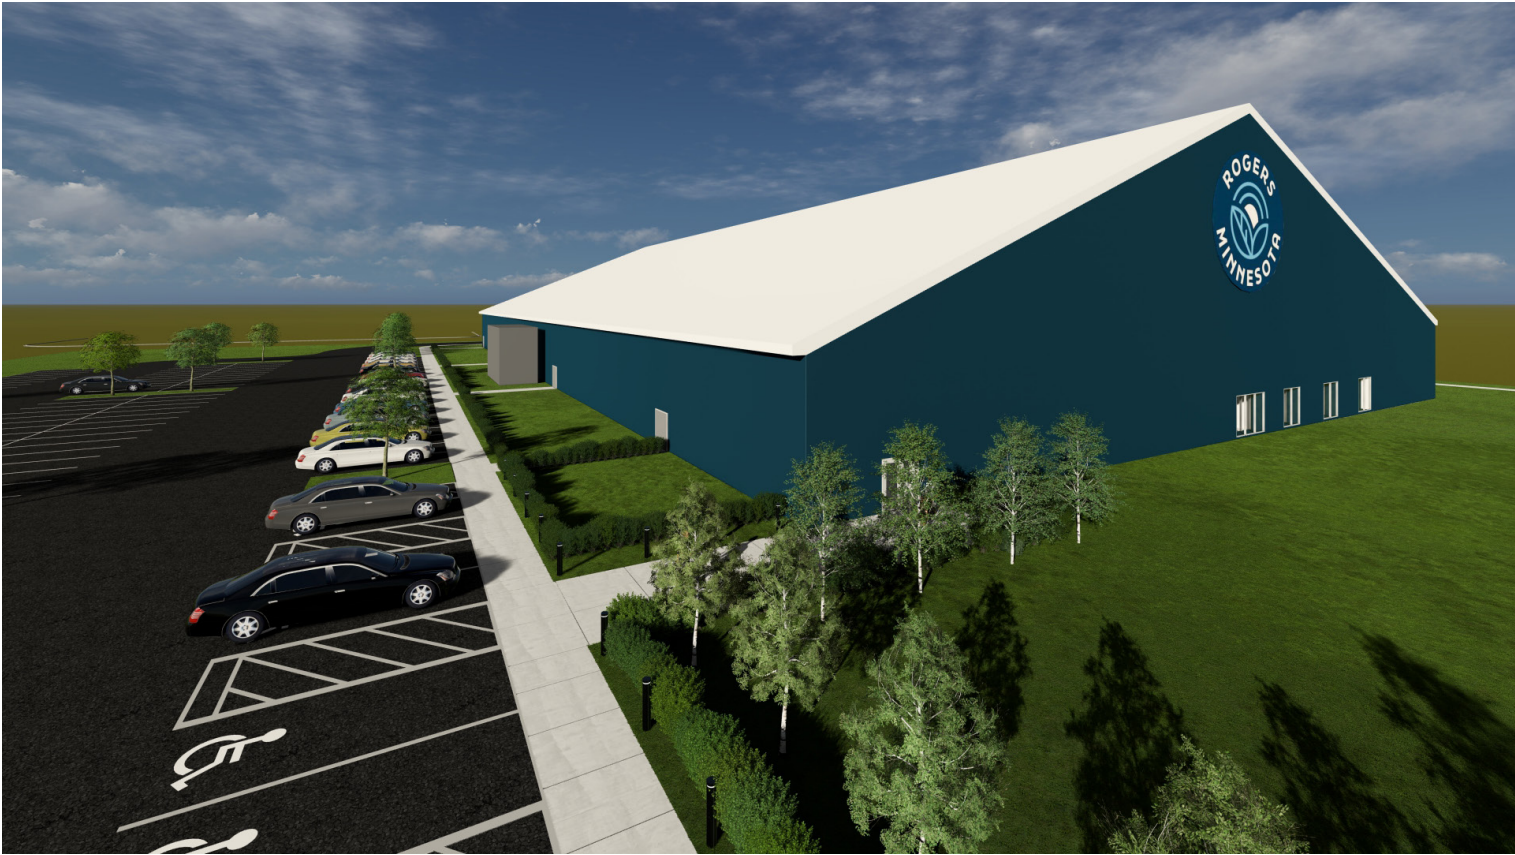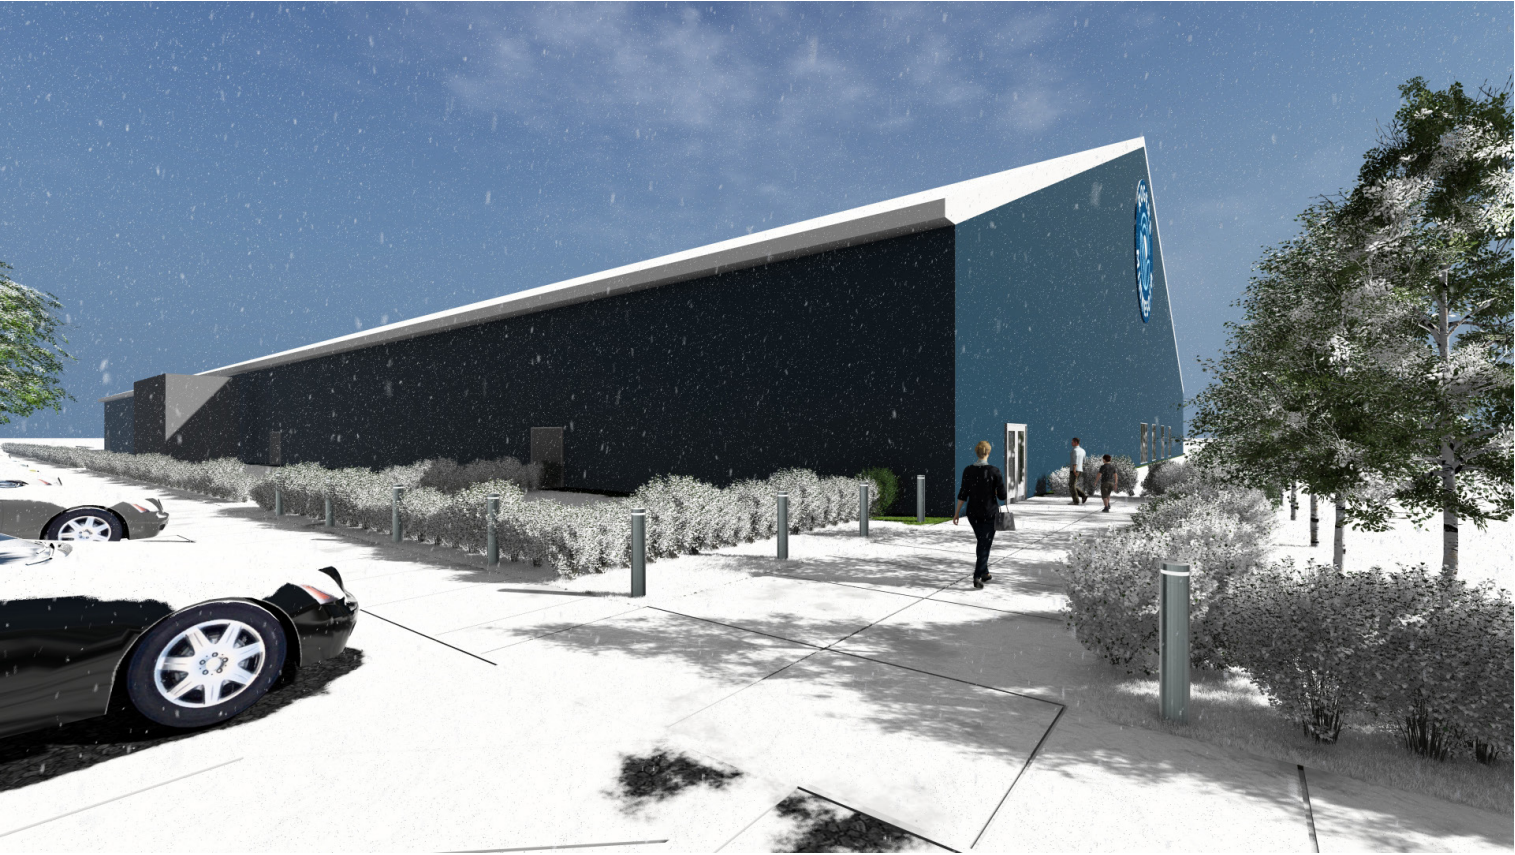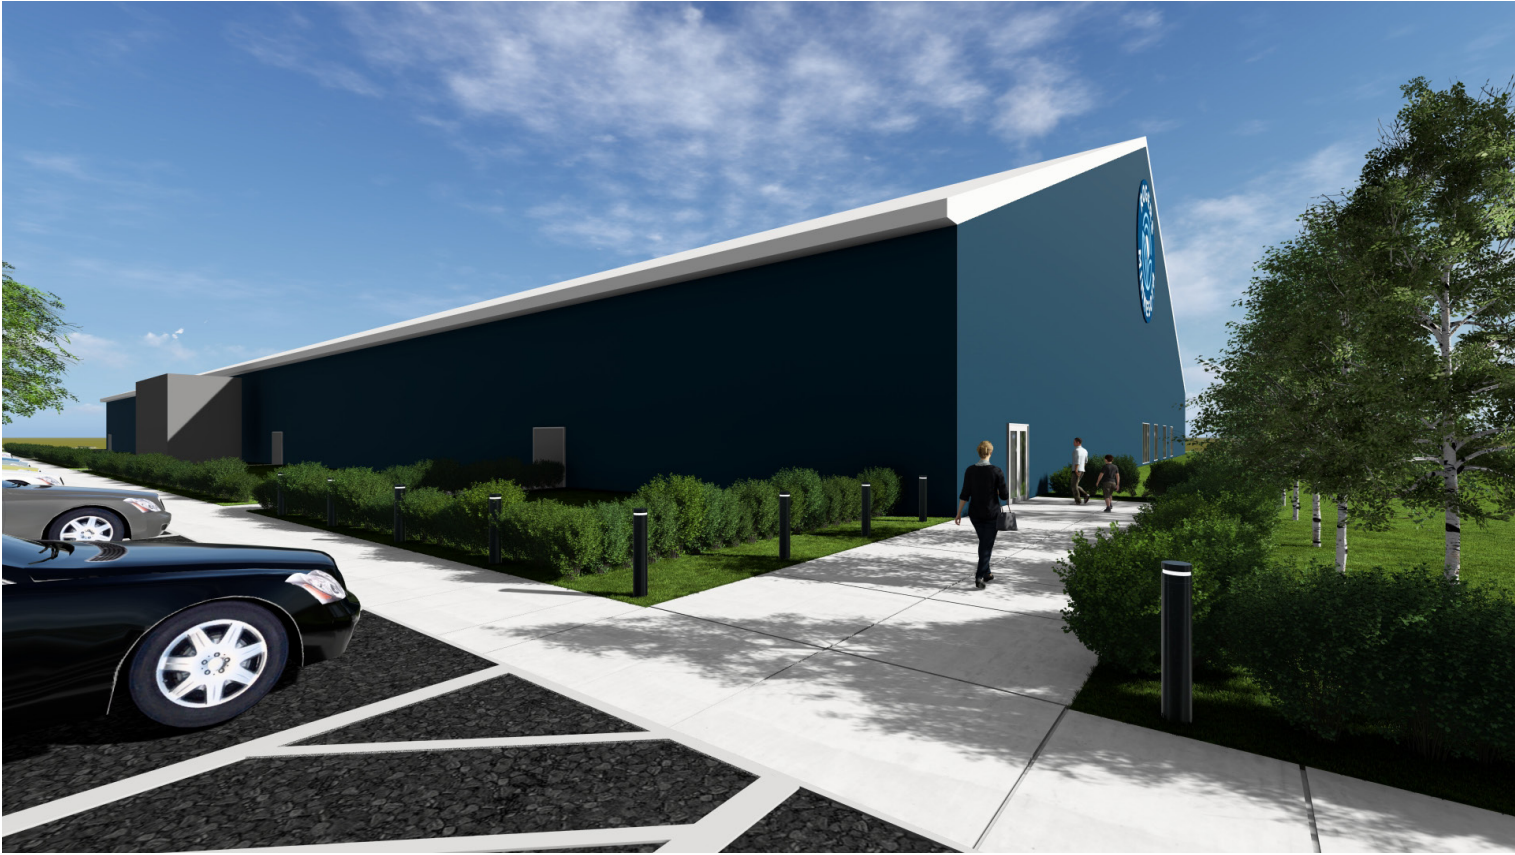


GRAY FABRIC

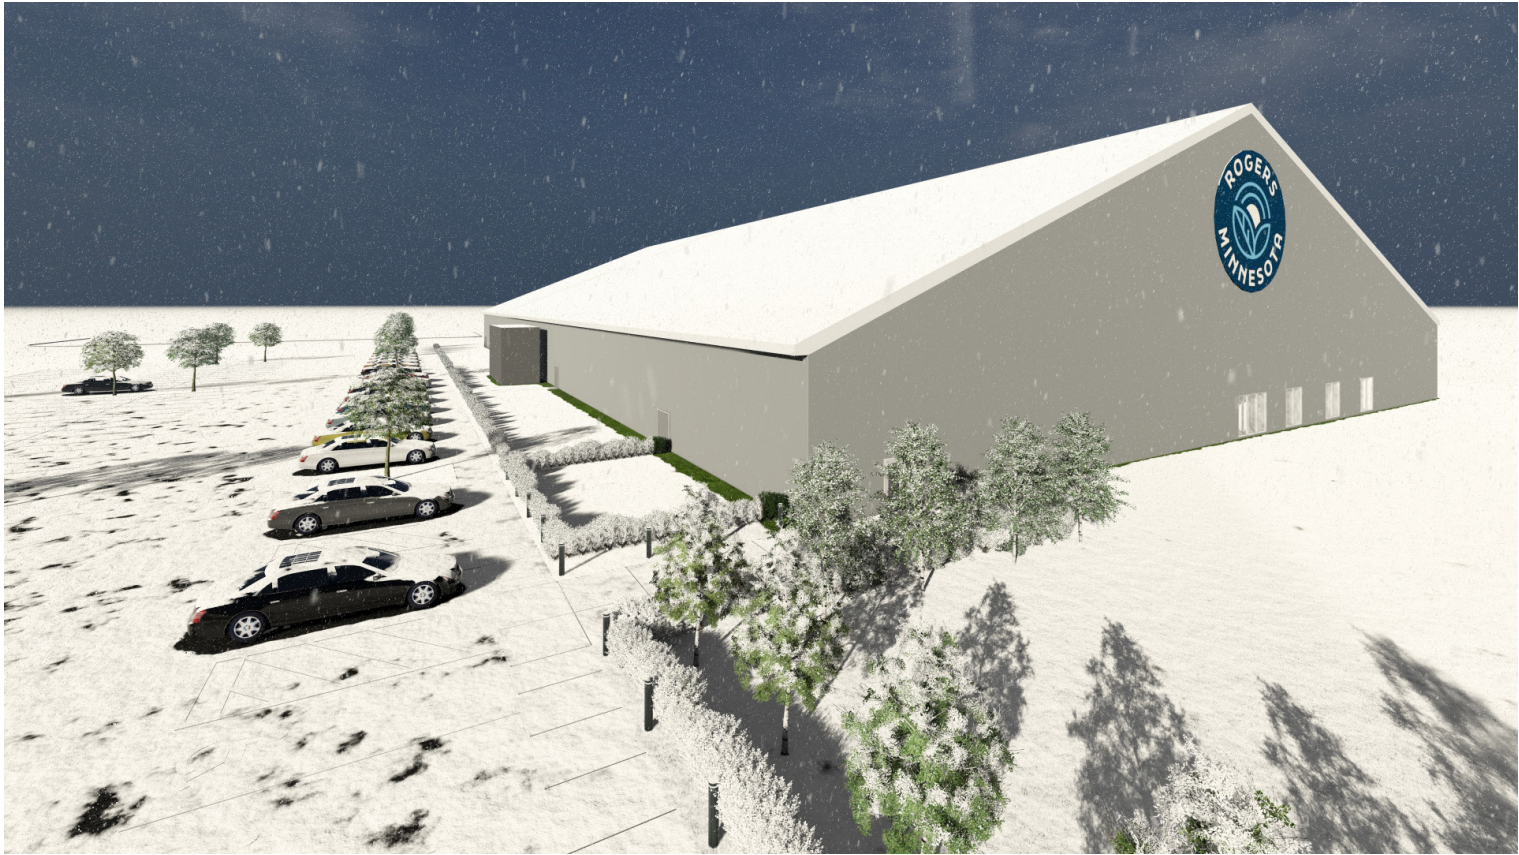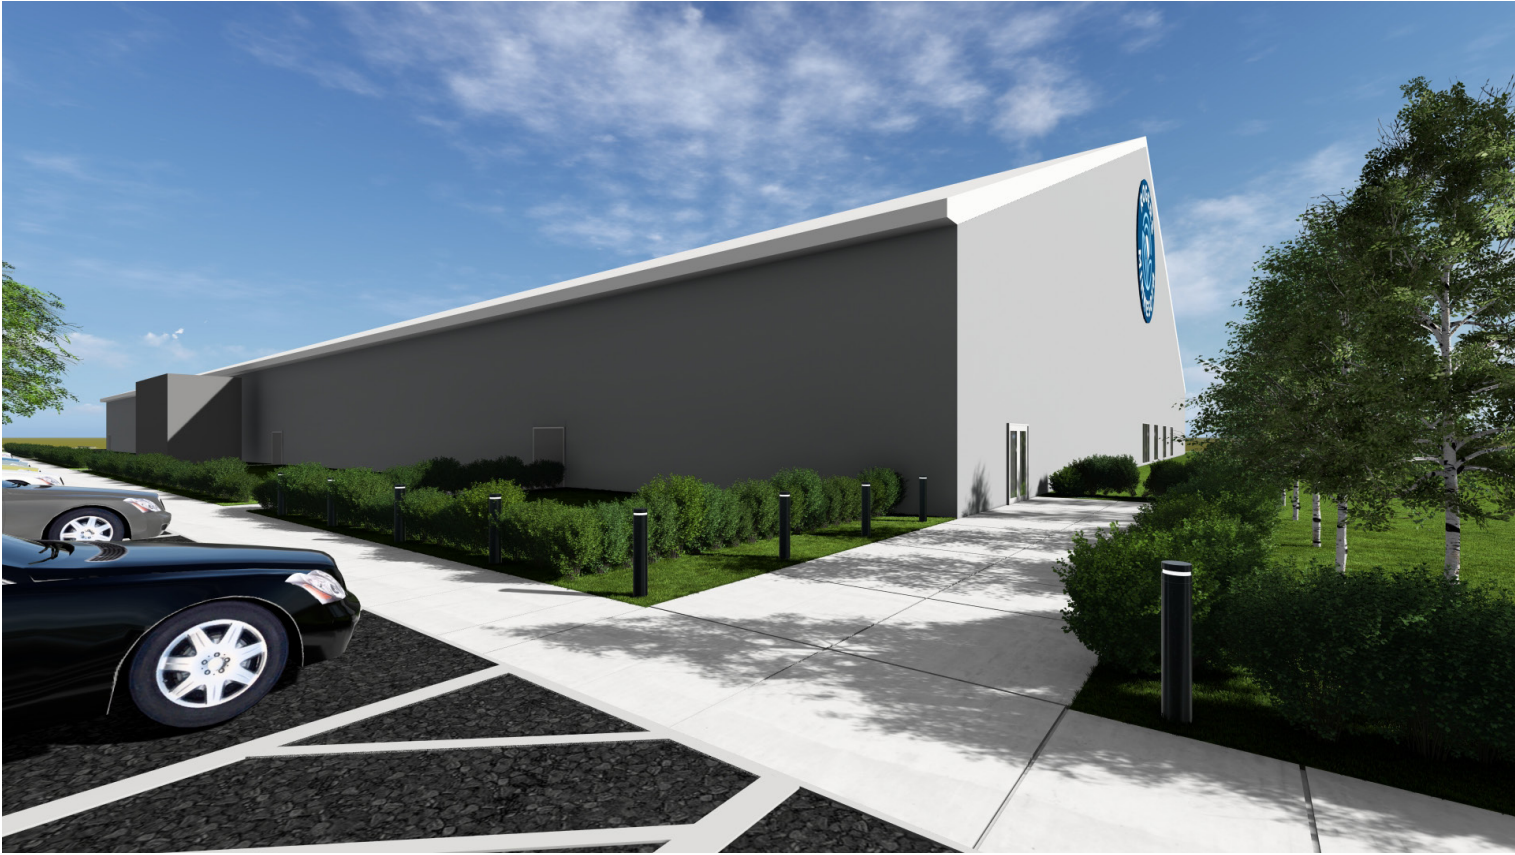


GRAY FABRIC

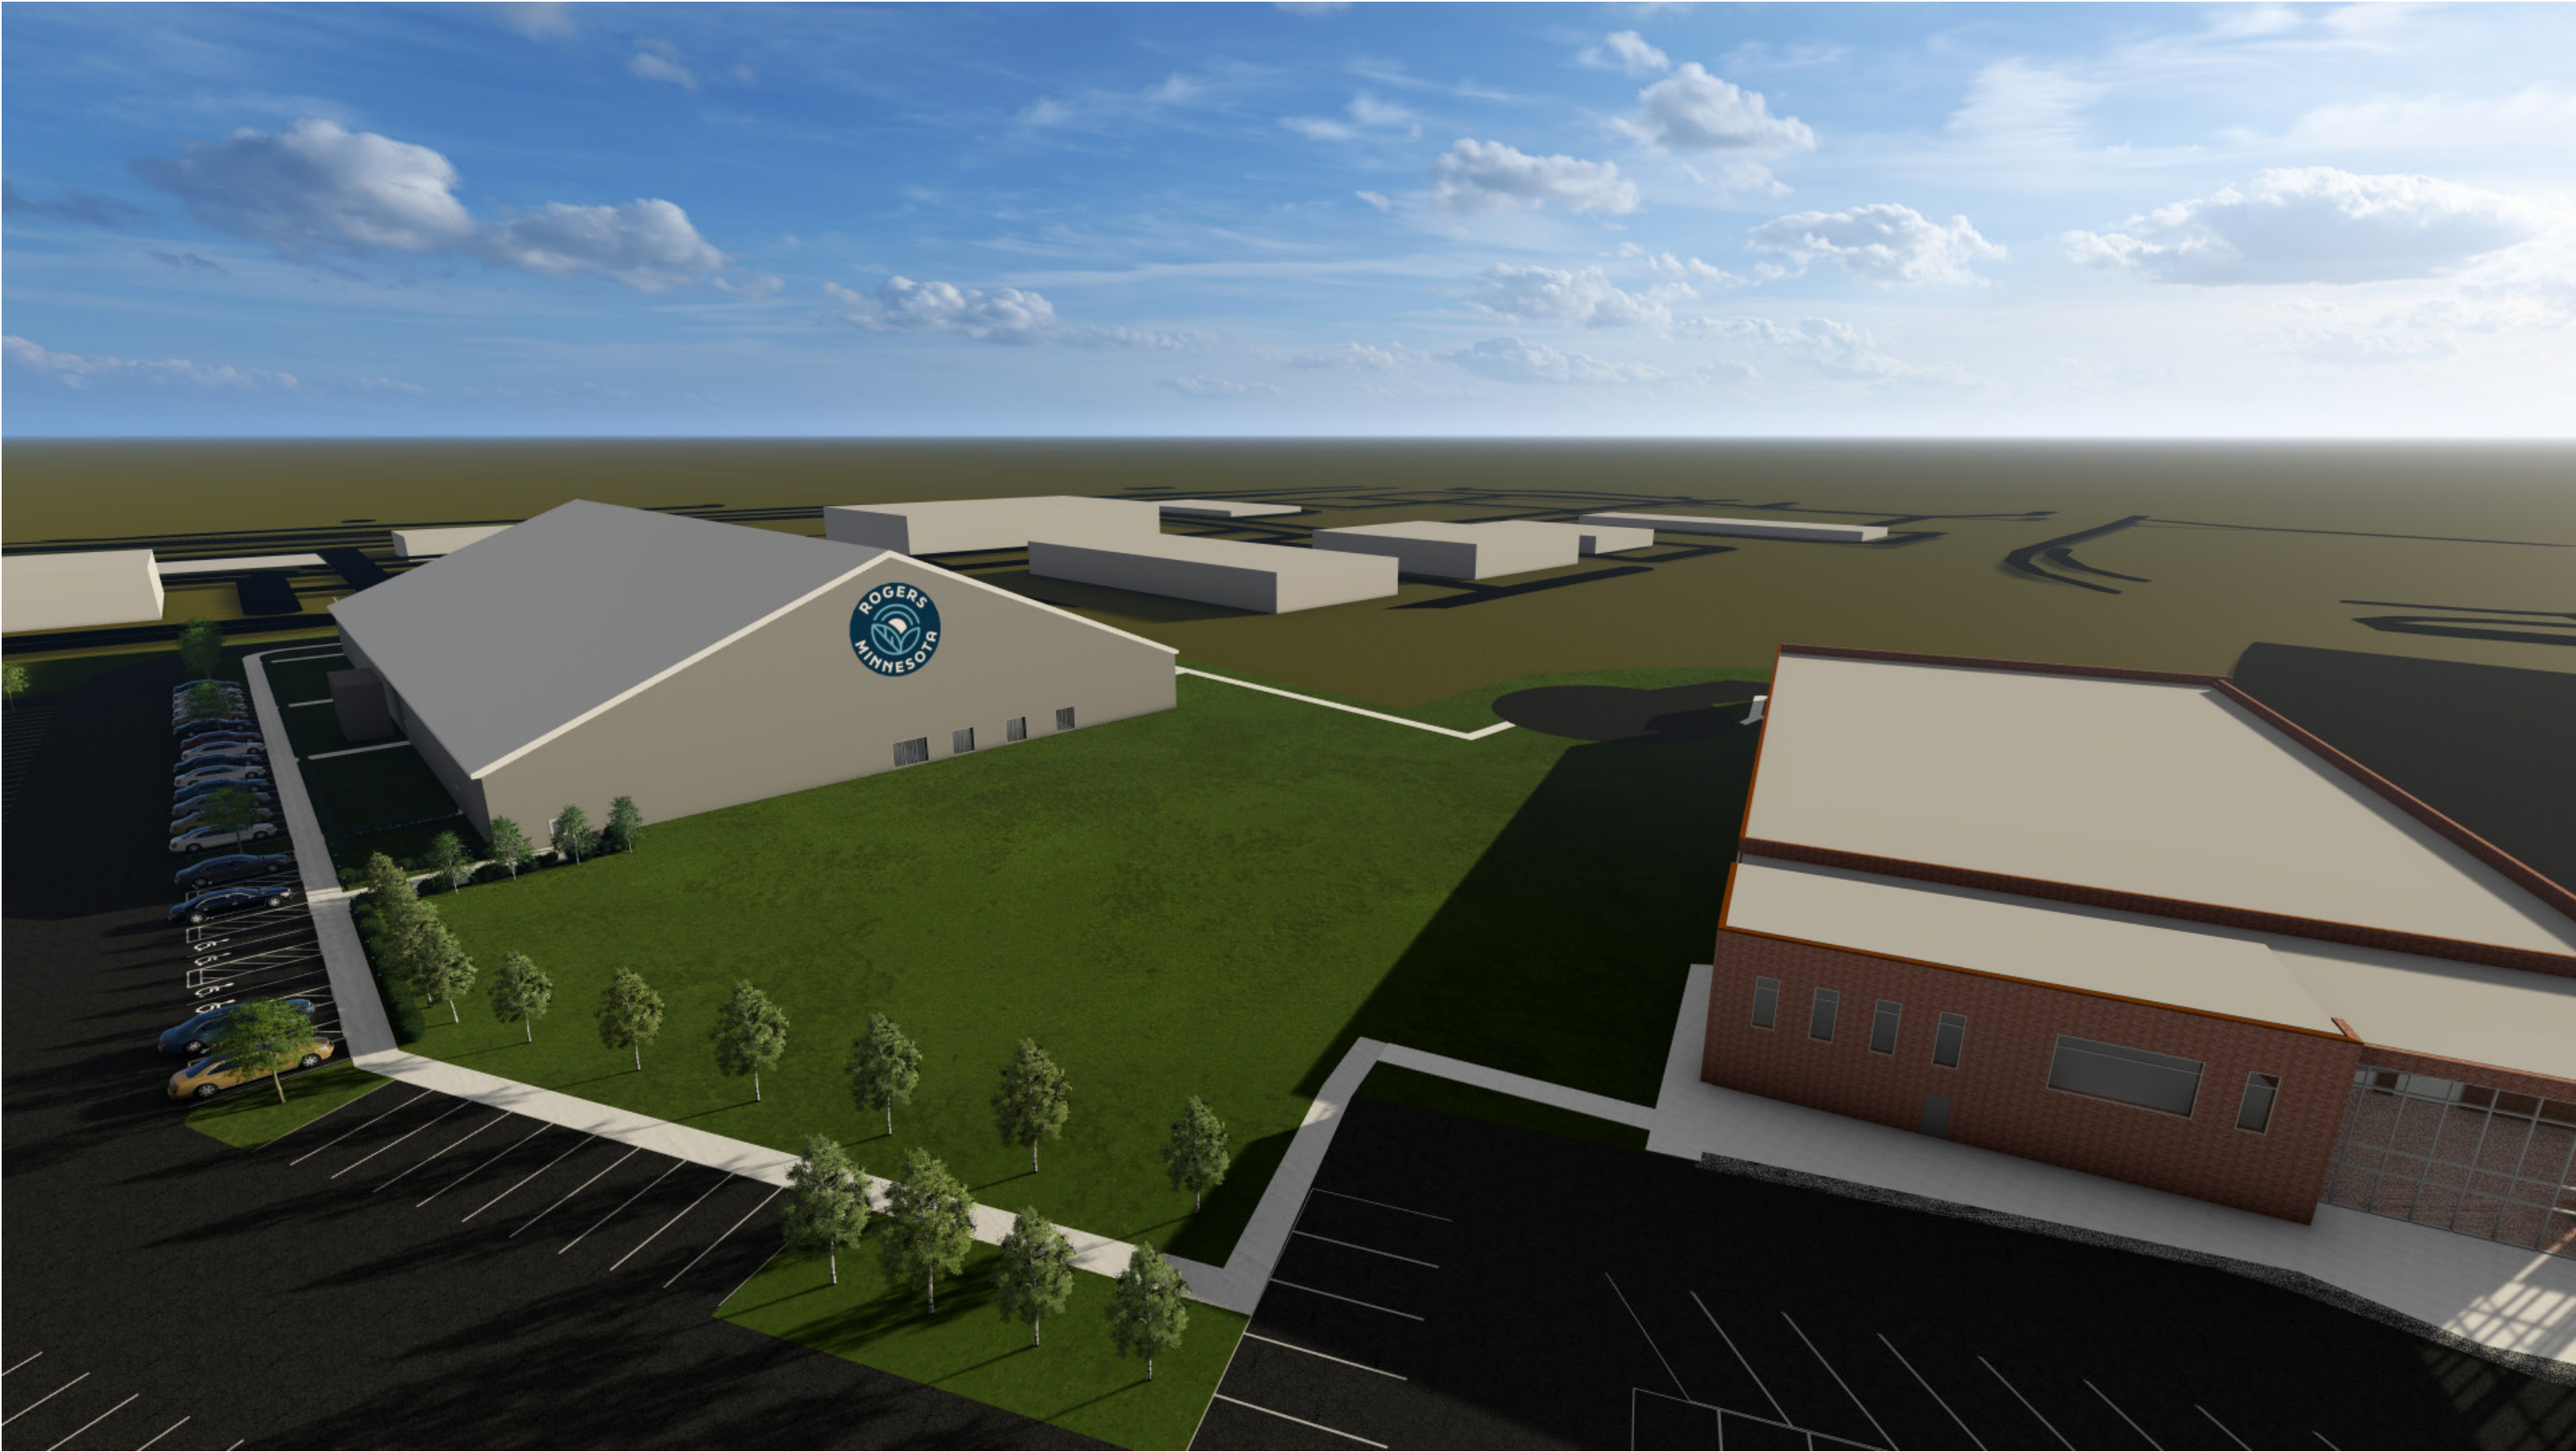


NAVY BLUE FABRIC

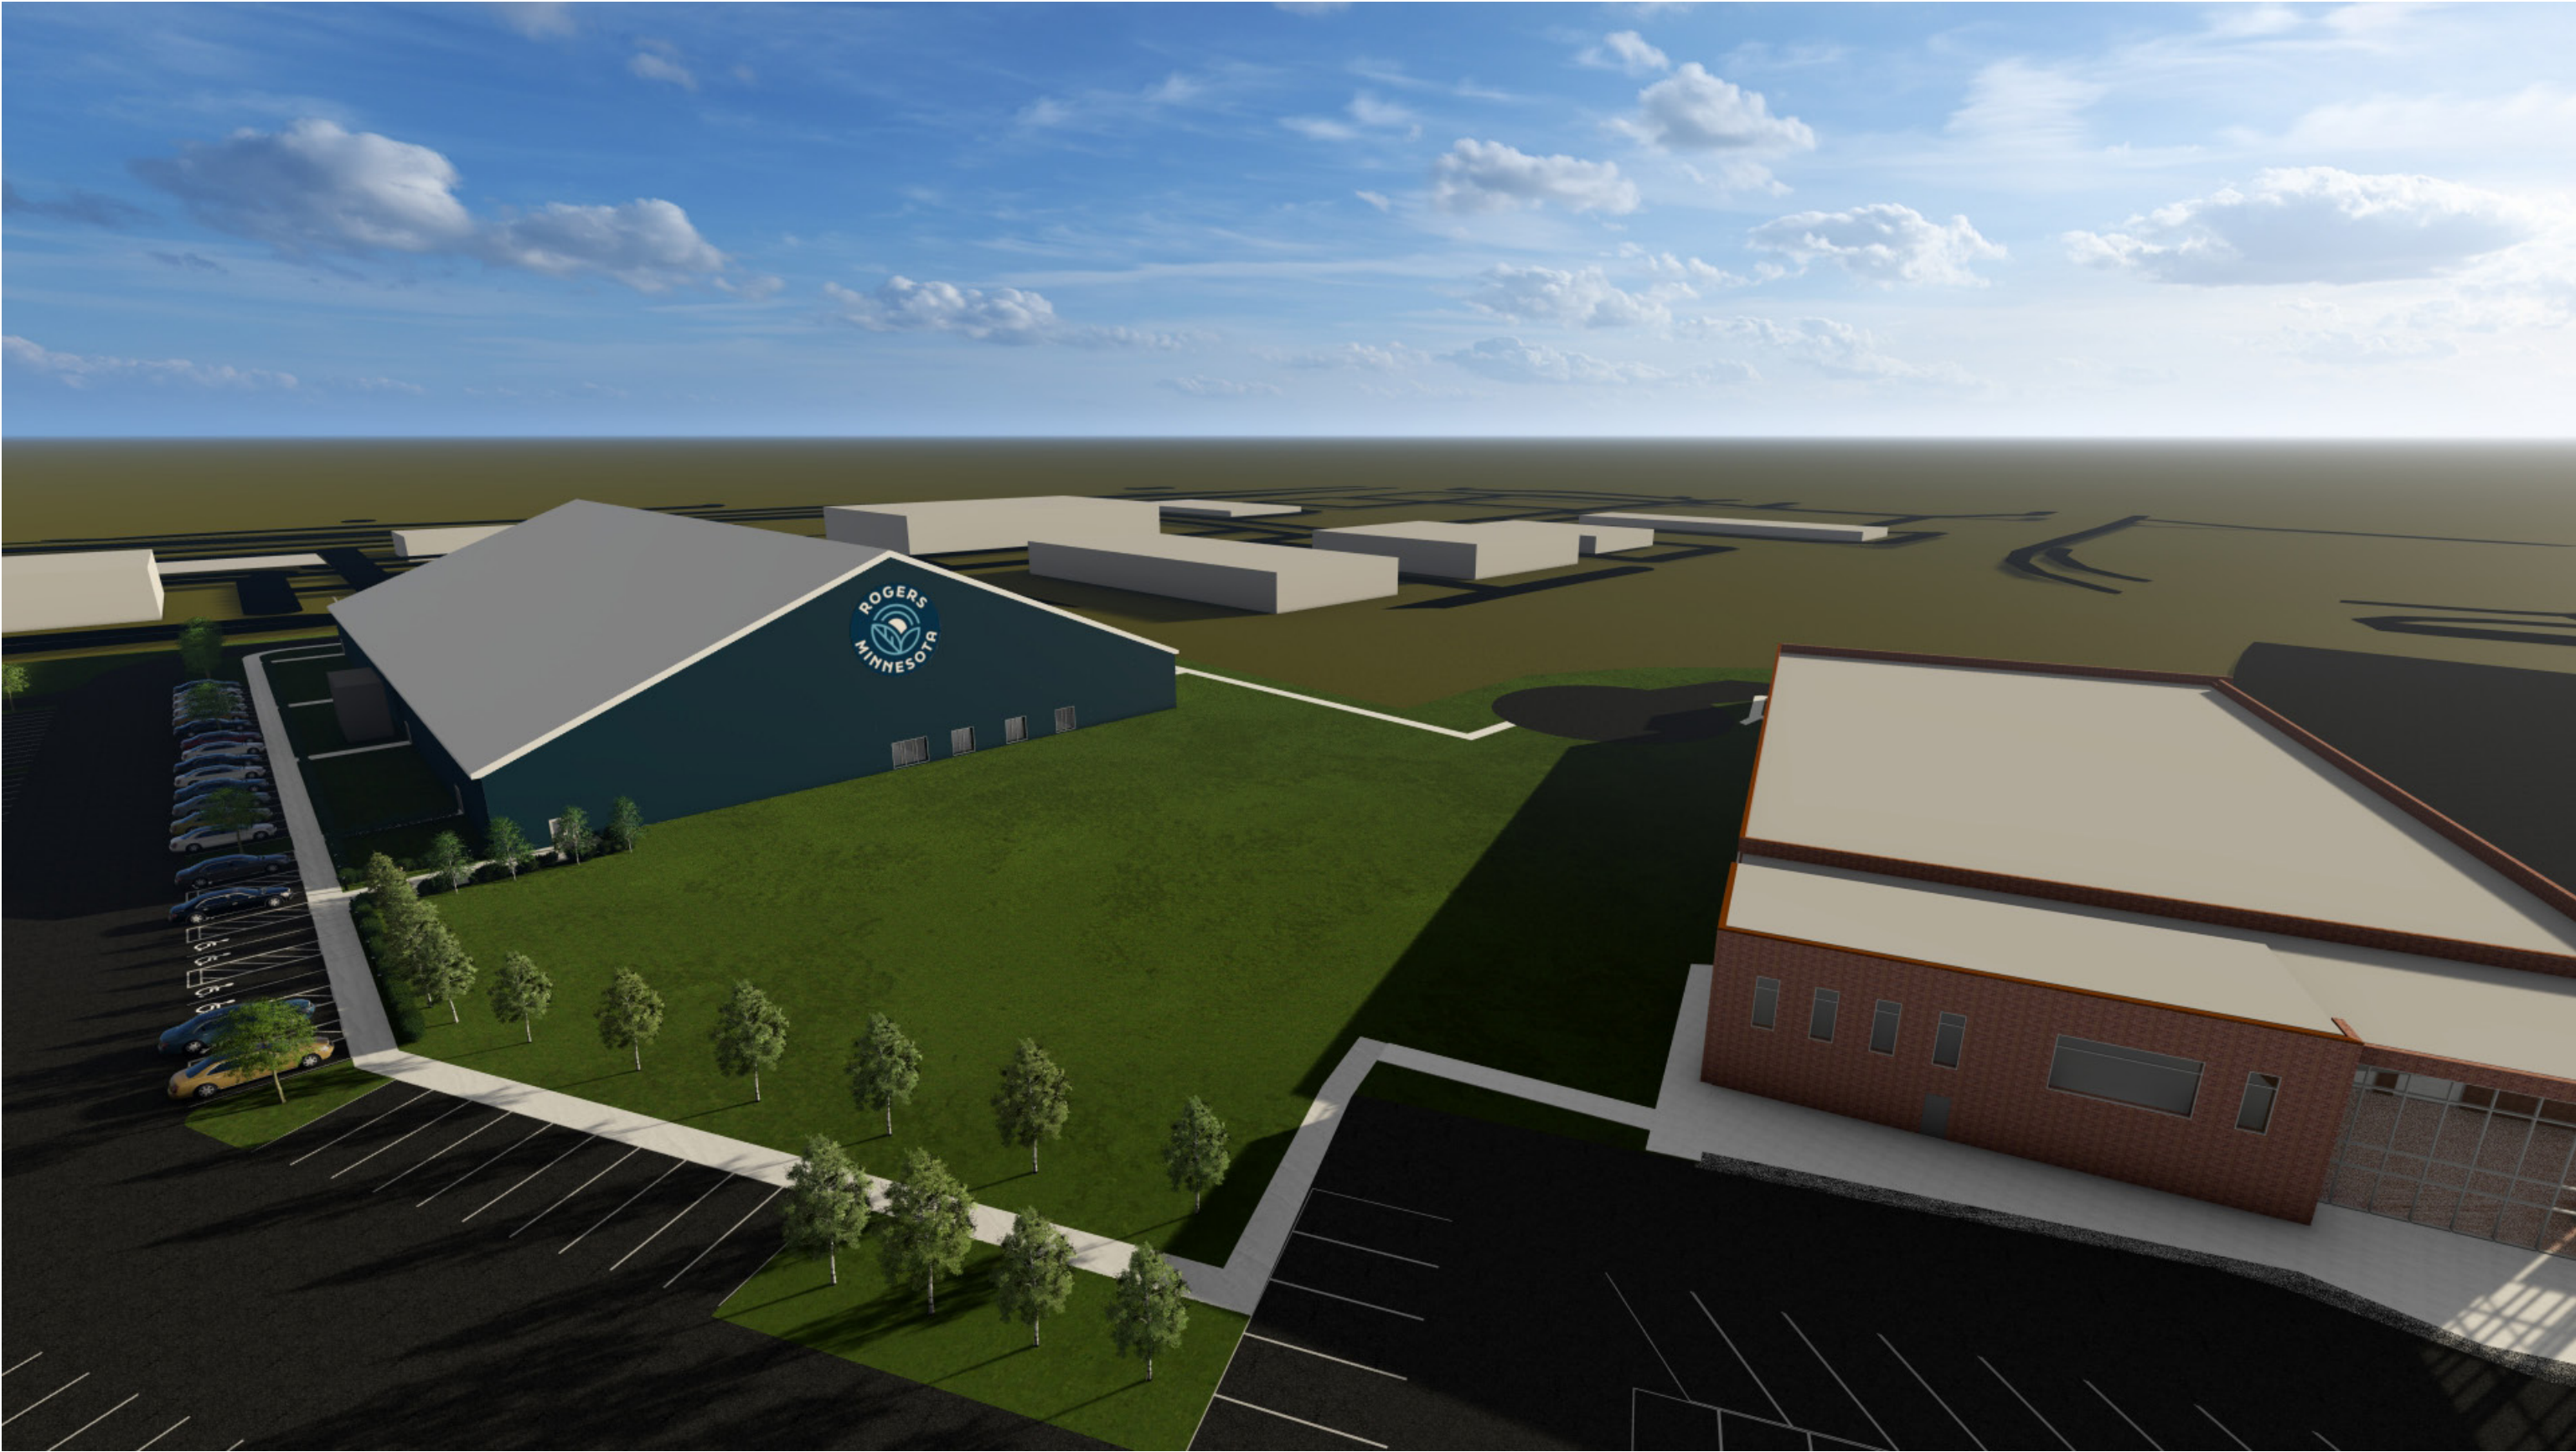

EXTERIOR: 5_12 ROOF SLOPE

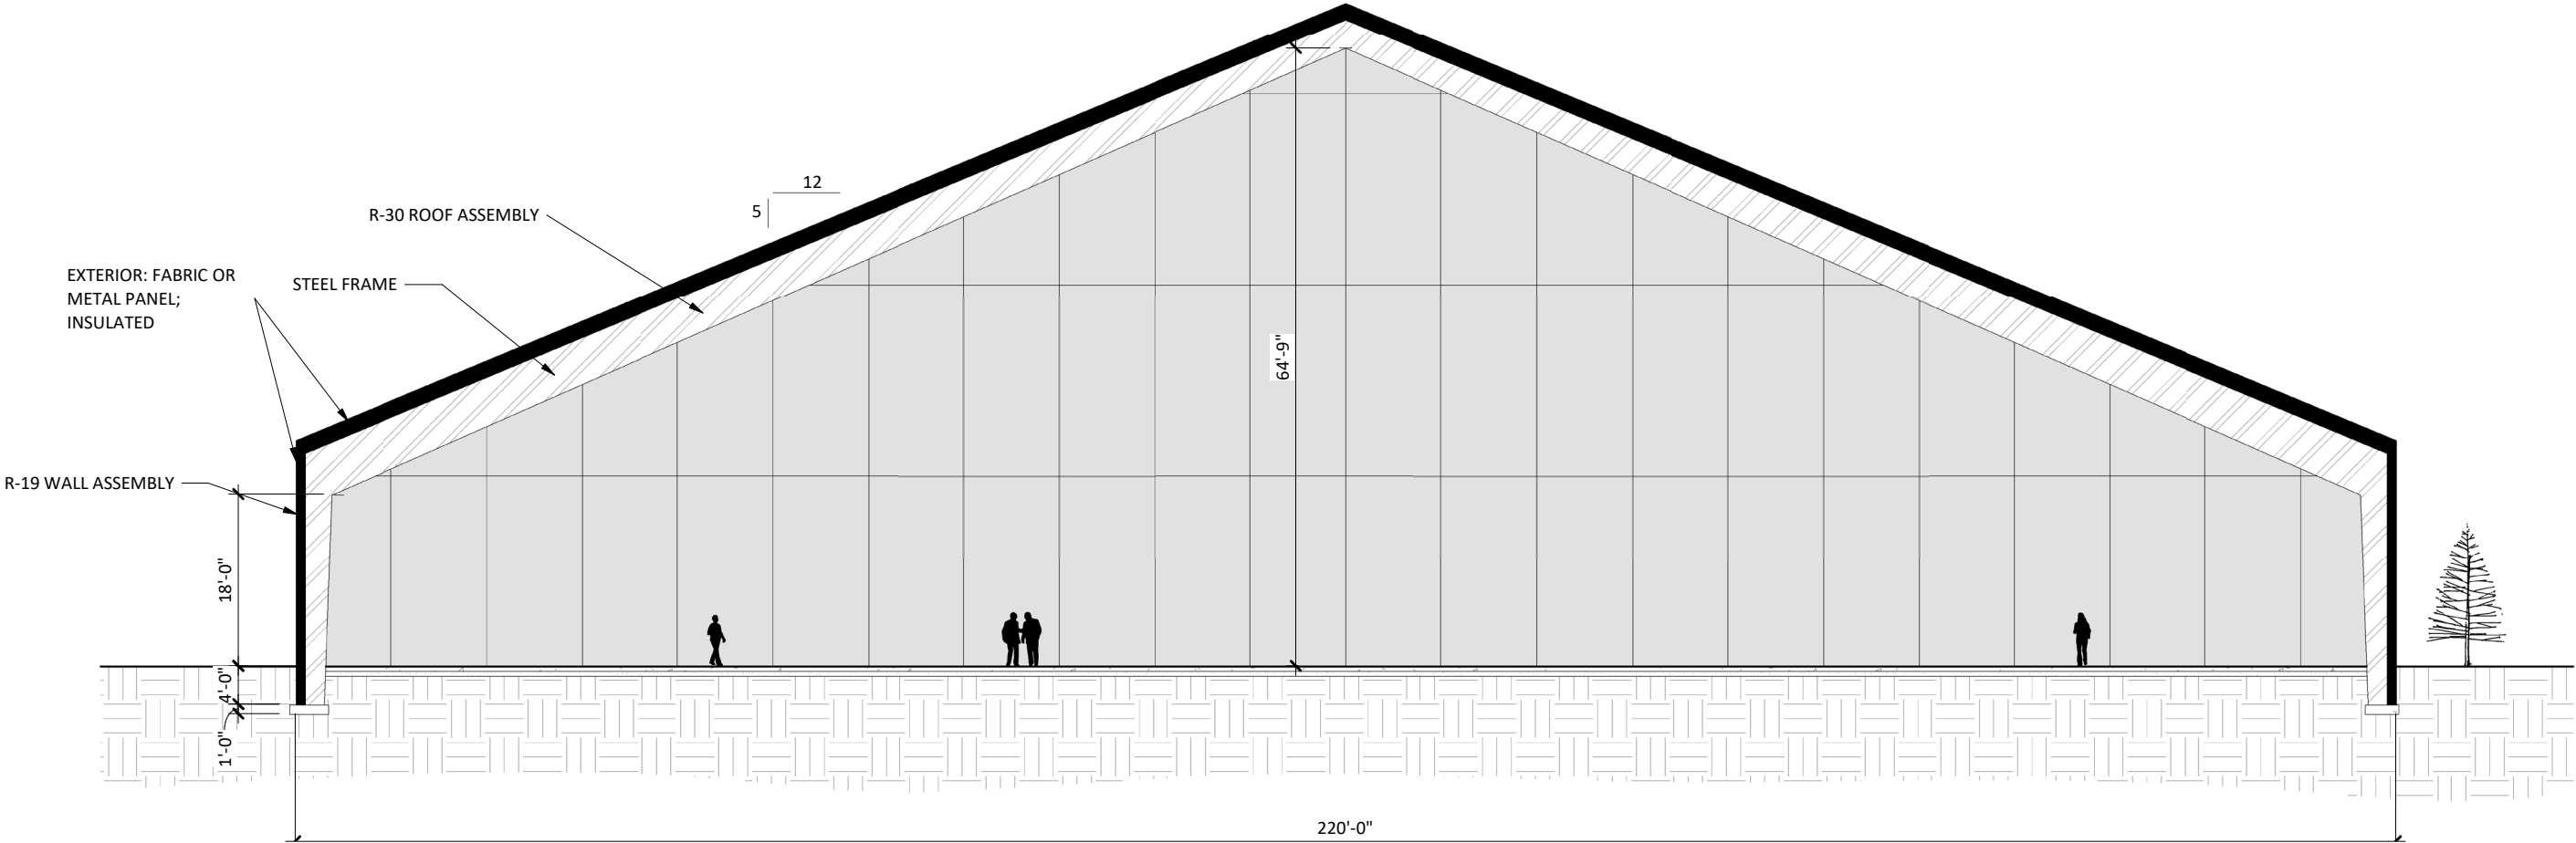

TEEN ROOM


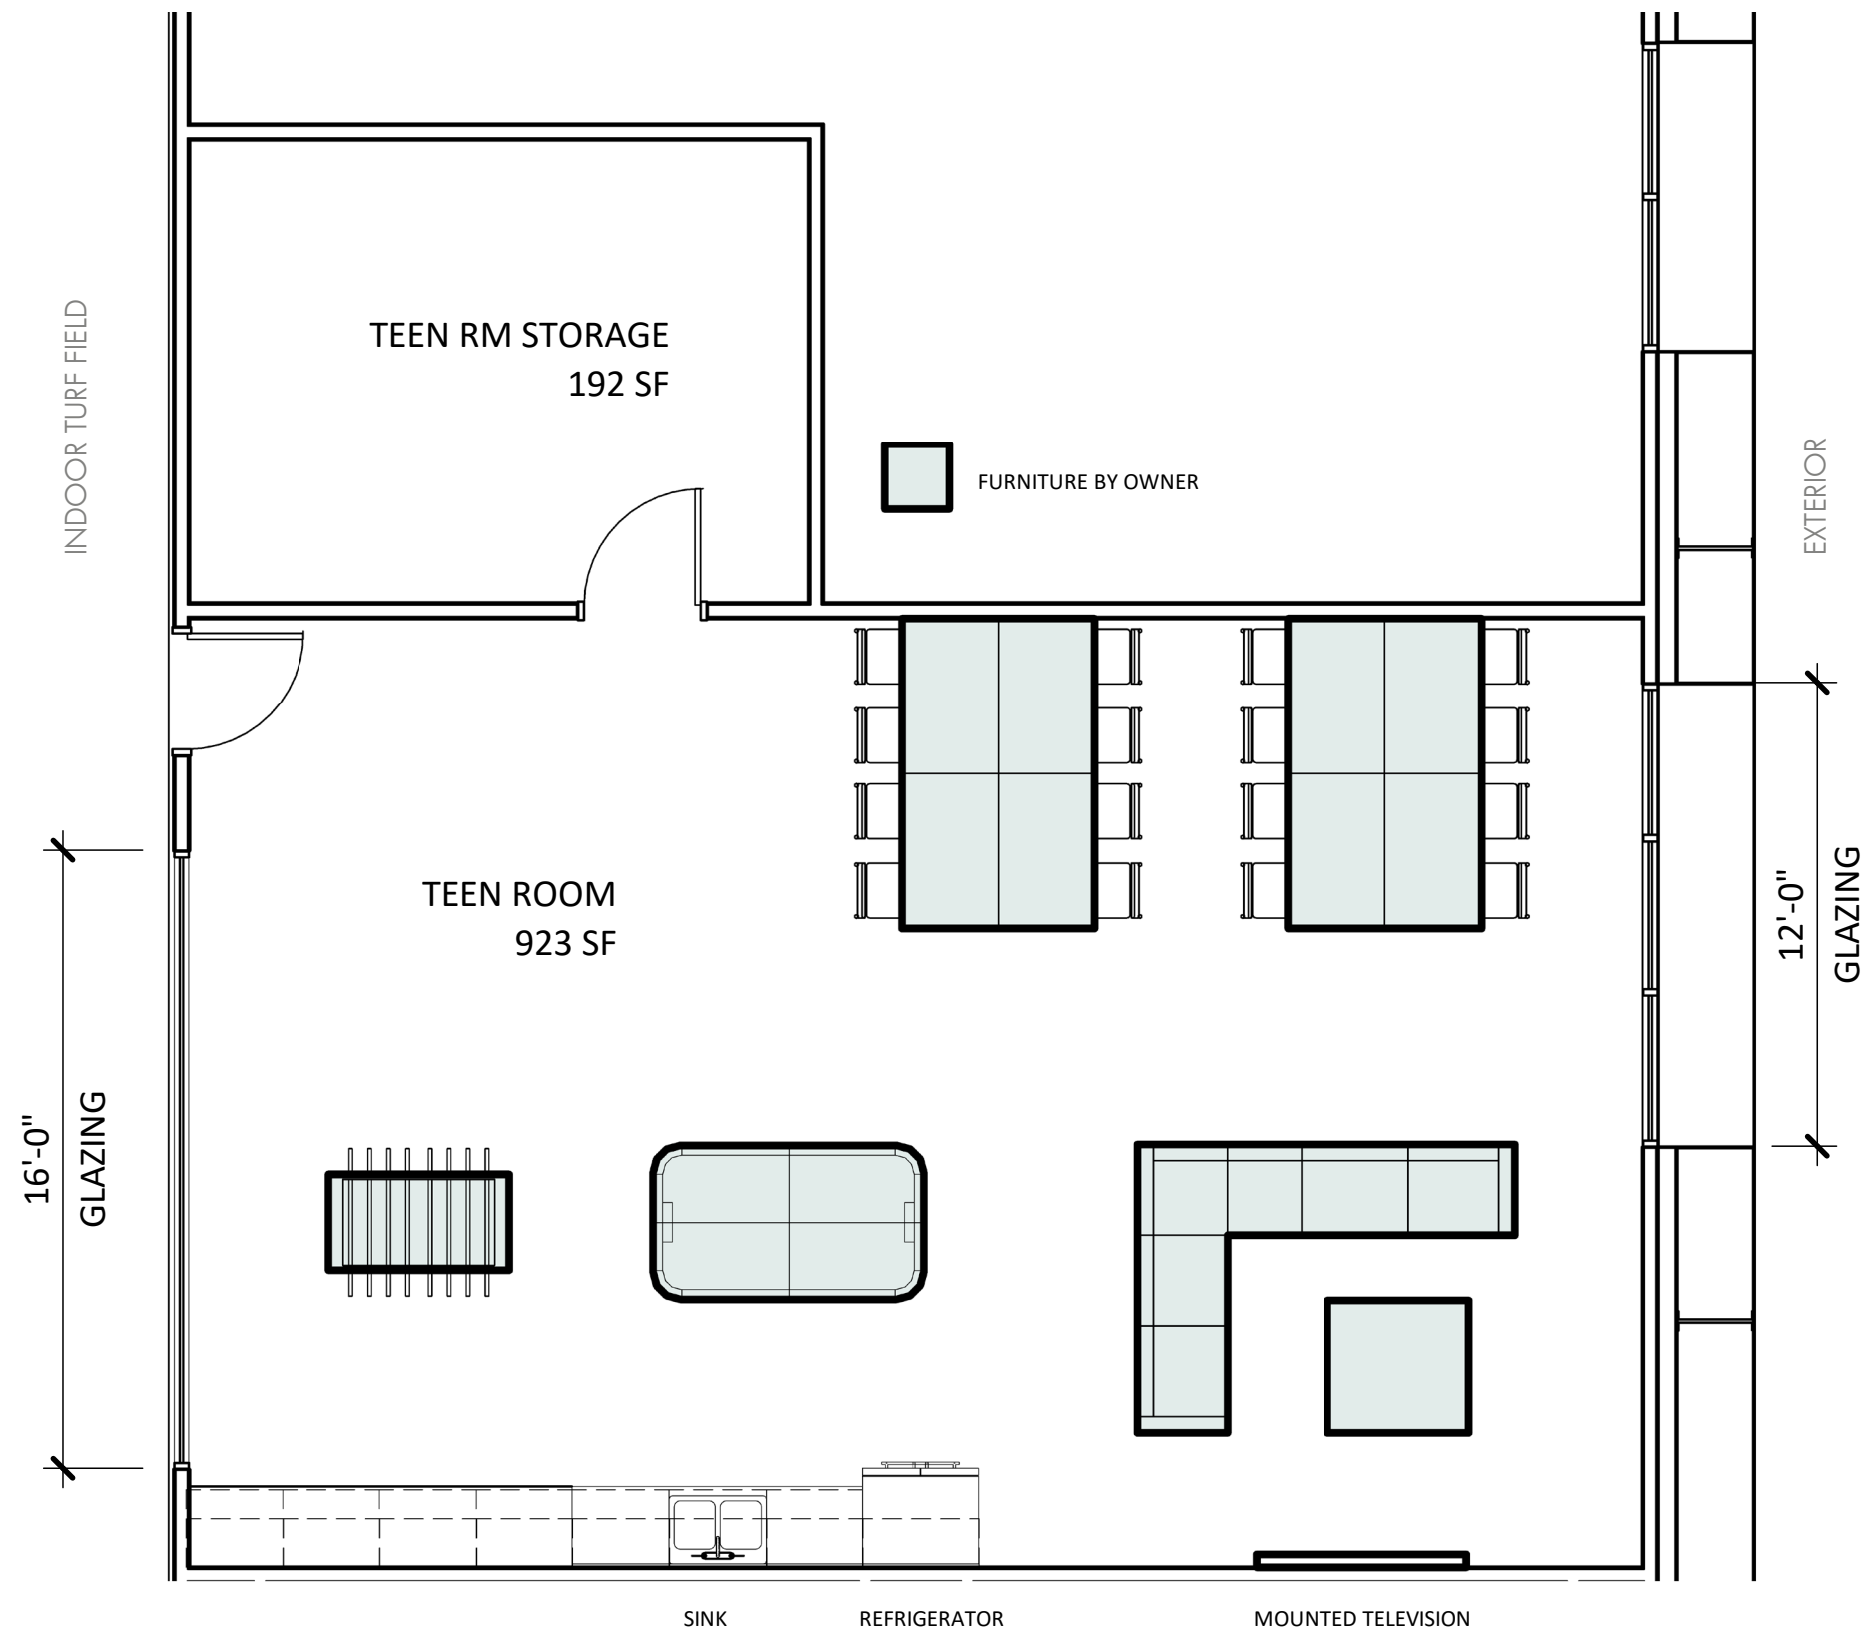


TEEN ROOM FLOOR PLAN





RENDERINGS DO NOT REFLECT CURRENT PLAN*



UNIFIED HS LACROSSE (MEN & WOMEN)

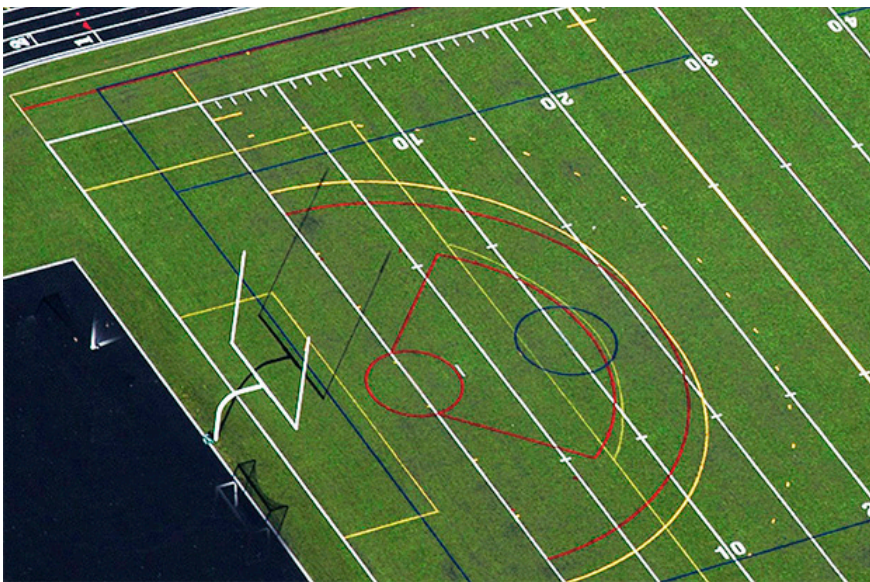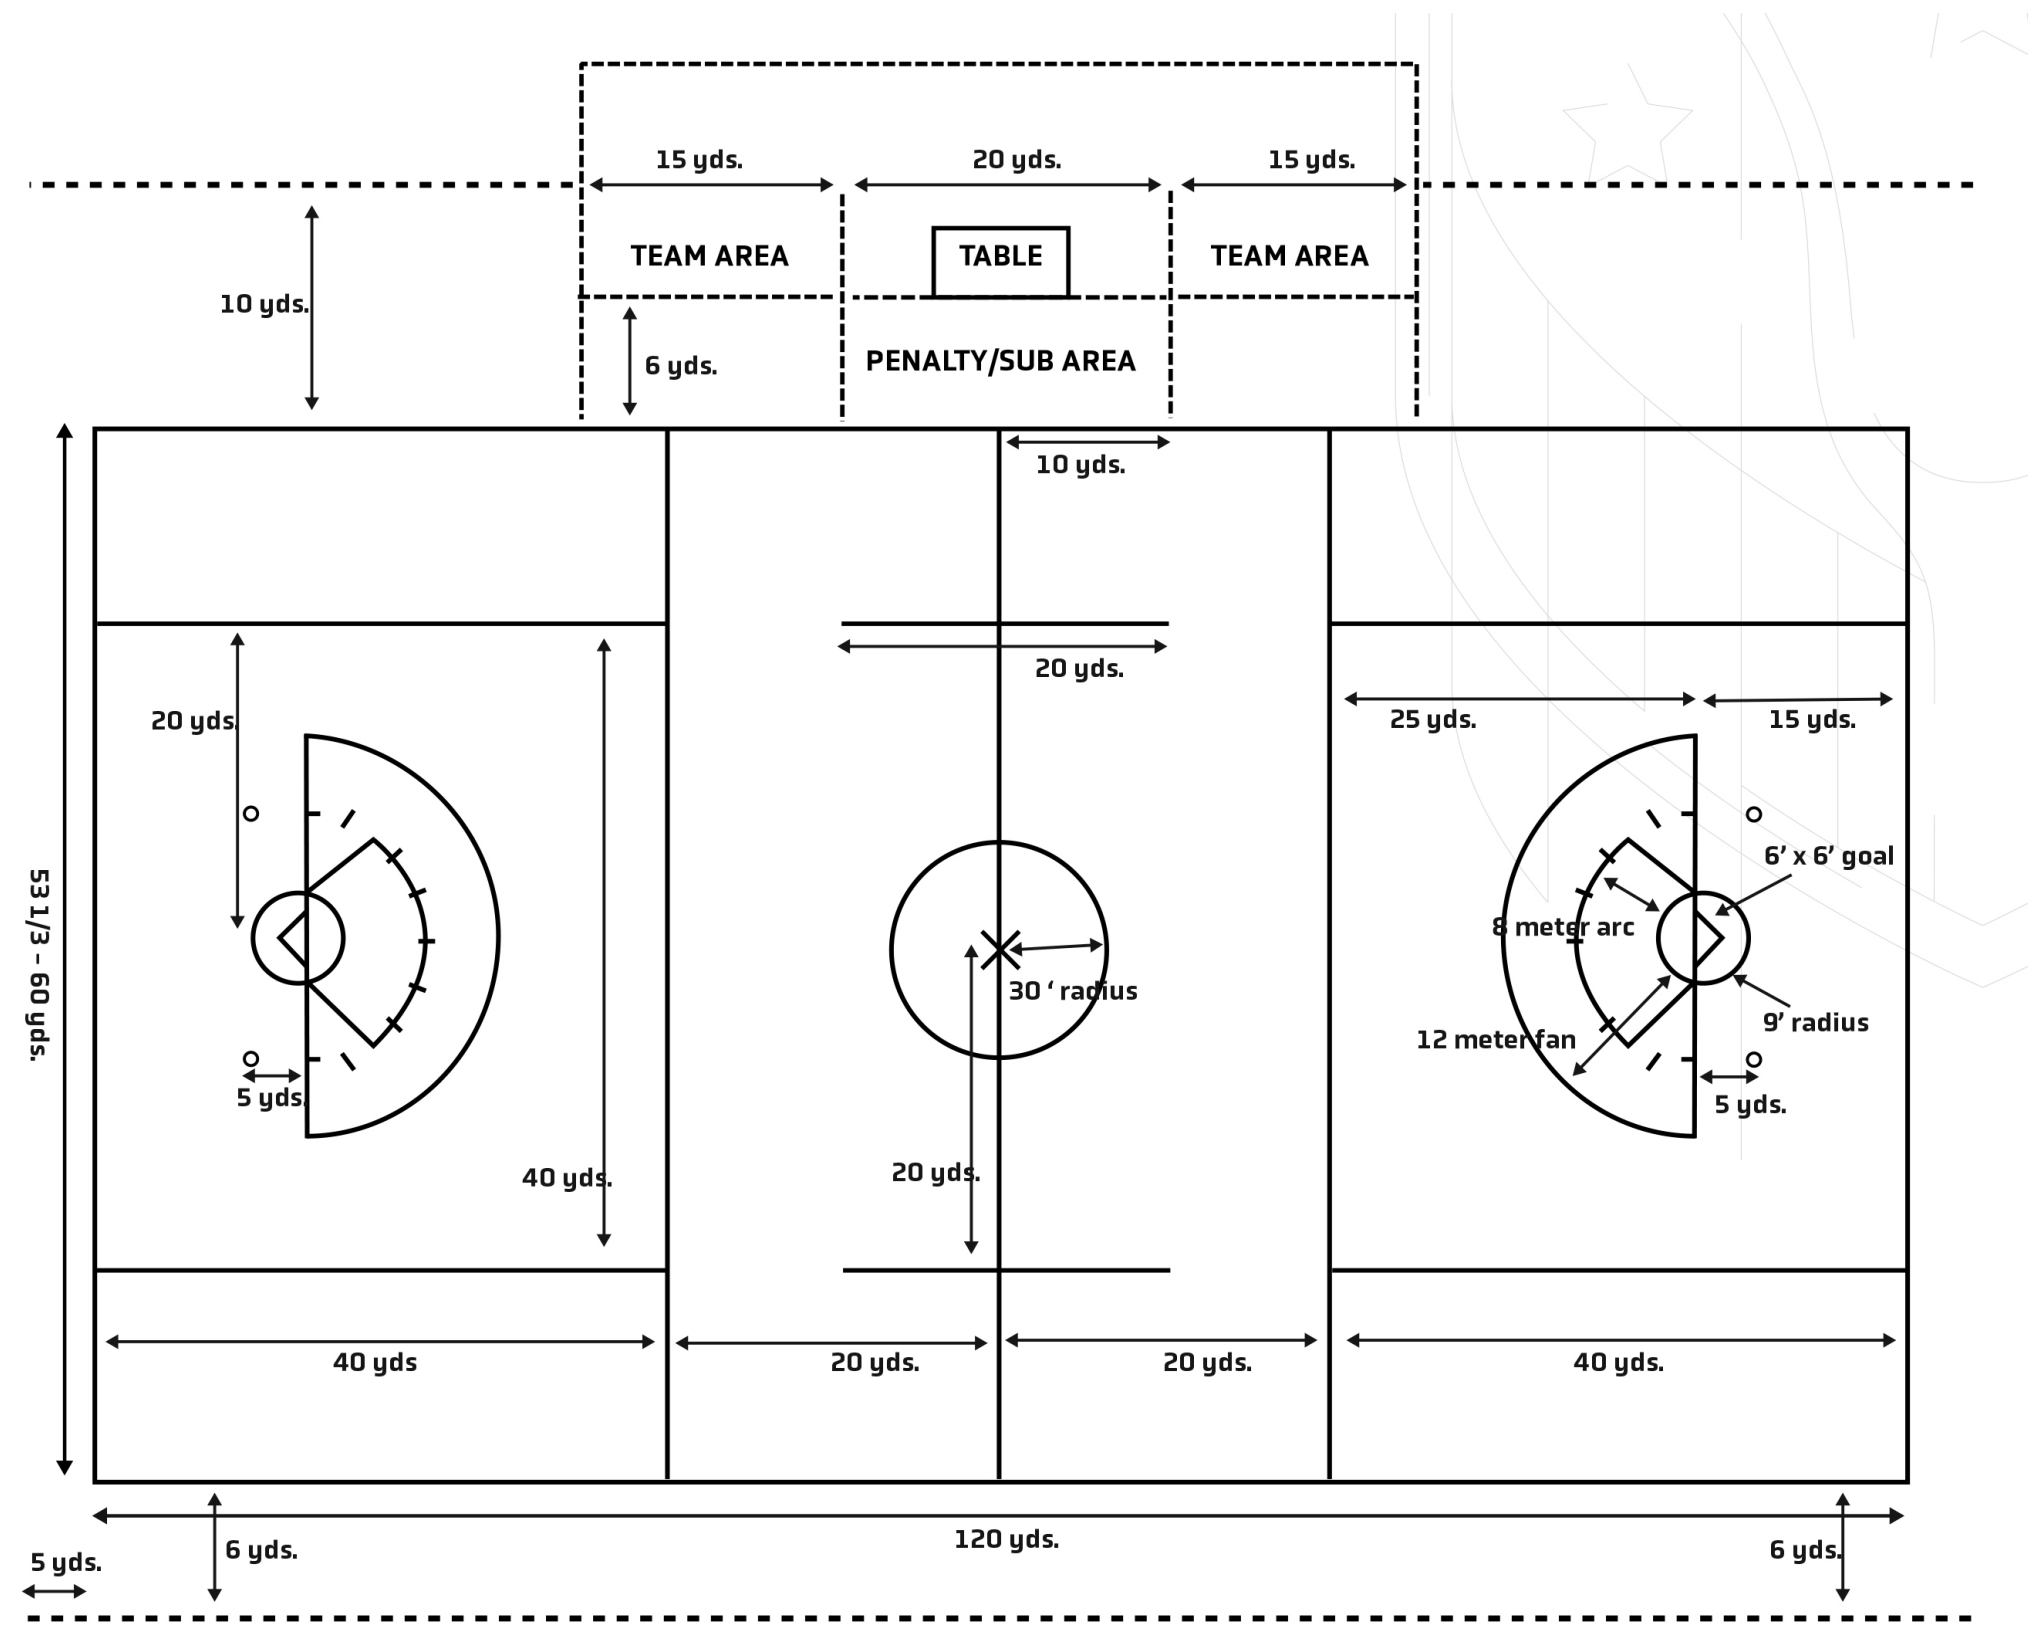



FAST PITCH SOFTBALL

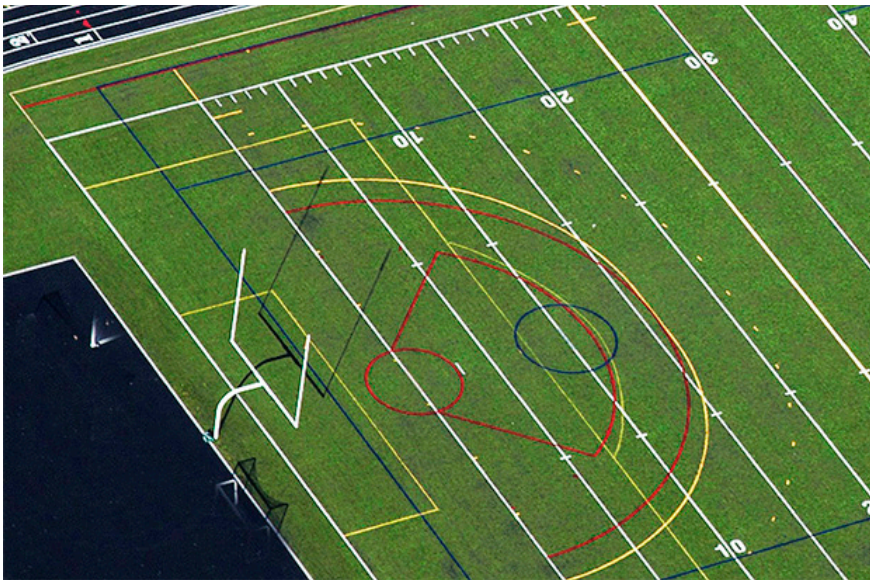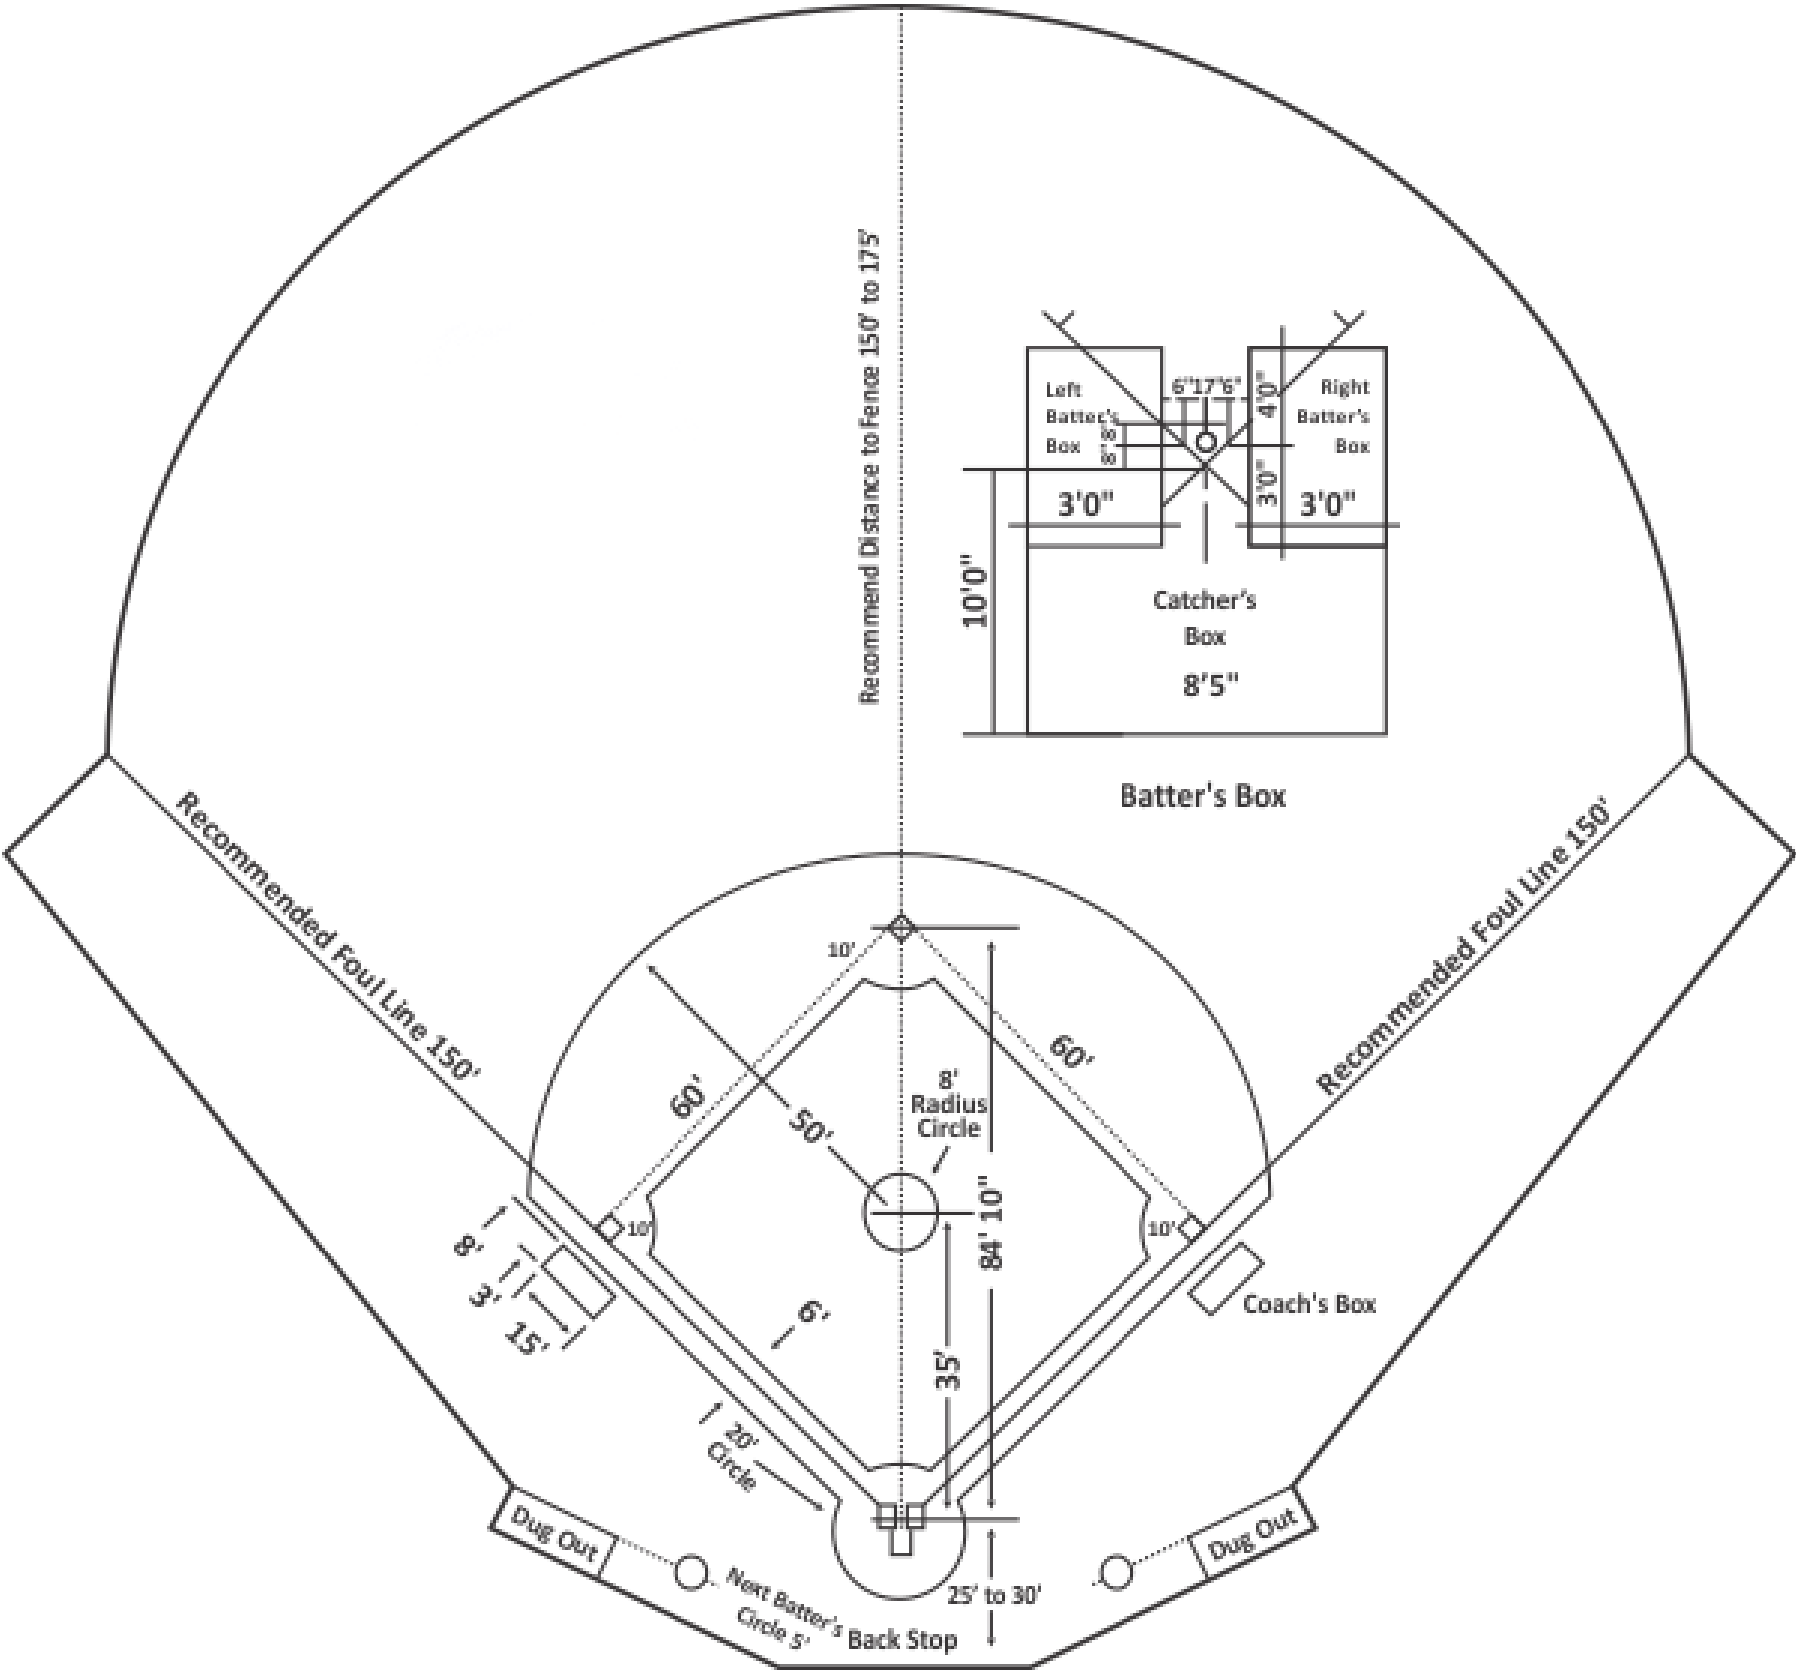



FIELD STRIPING (OPTION 1A)

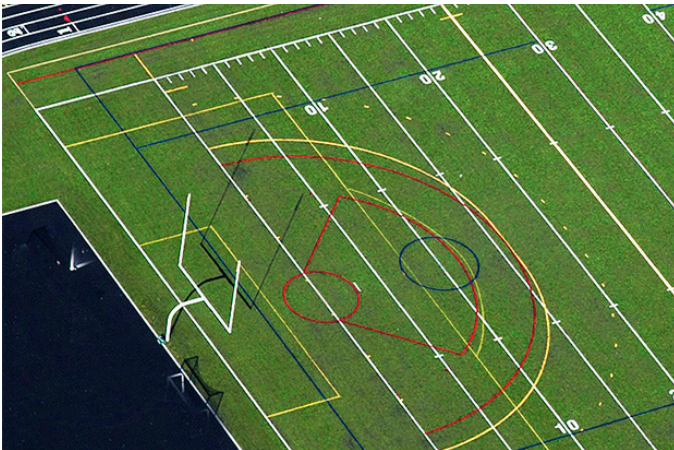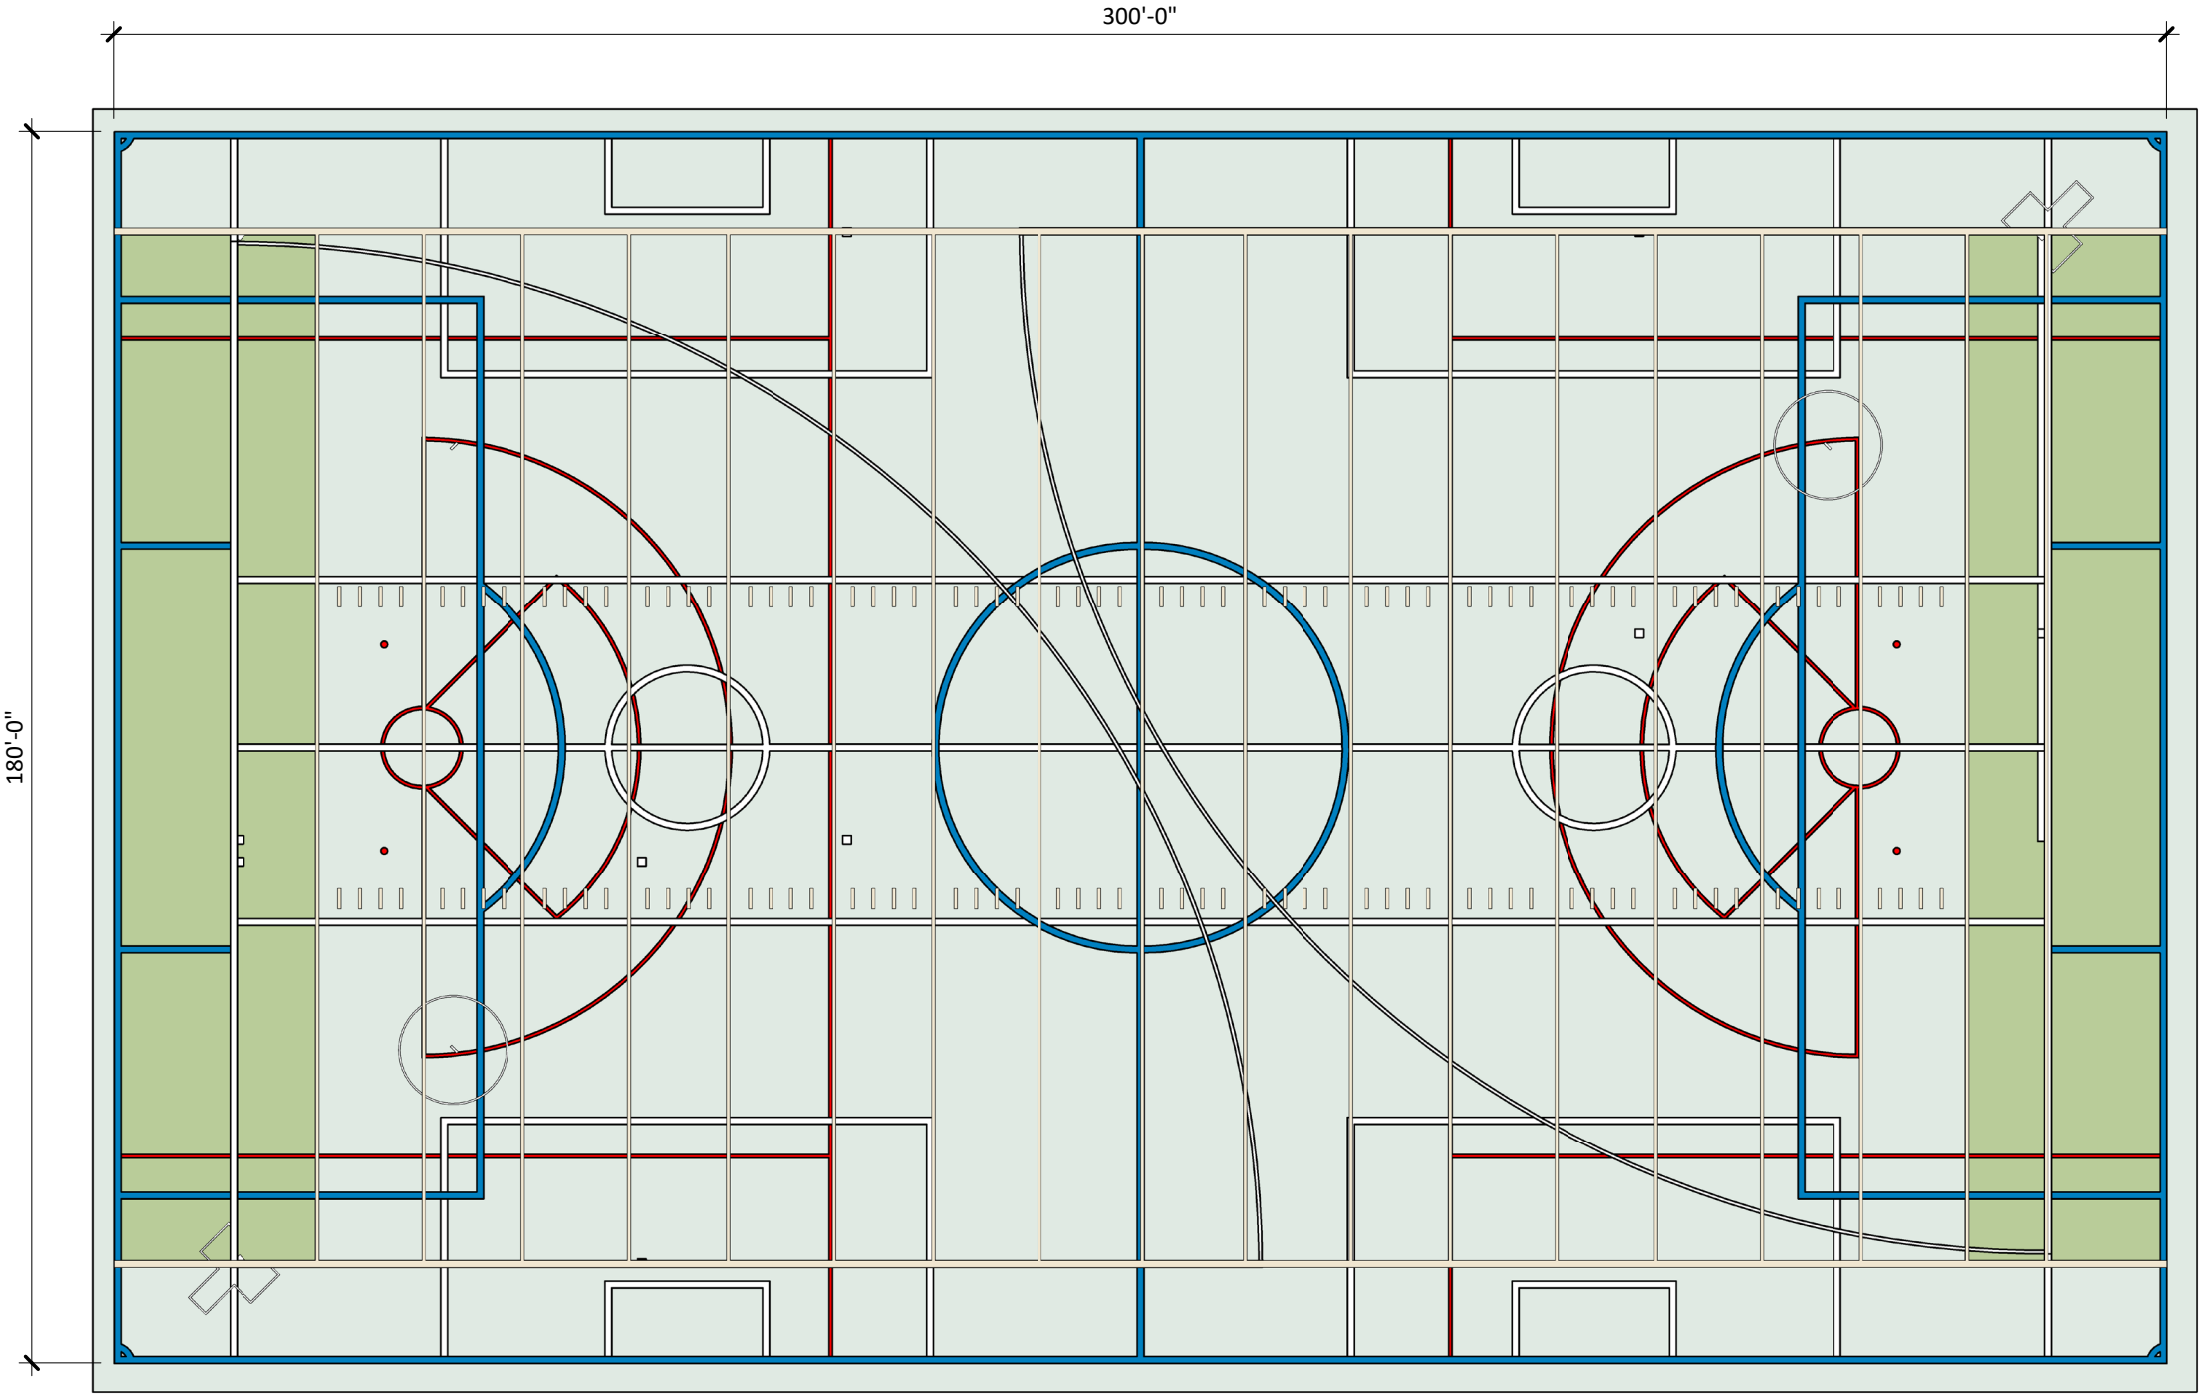



FIELD STRIPING (OPTION 1B)

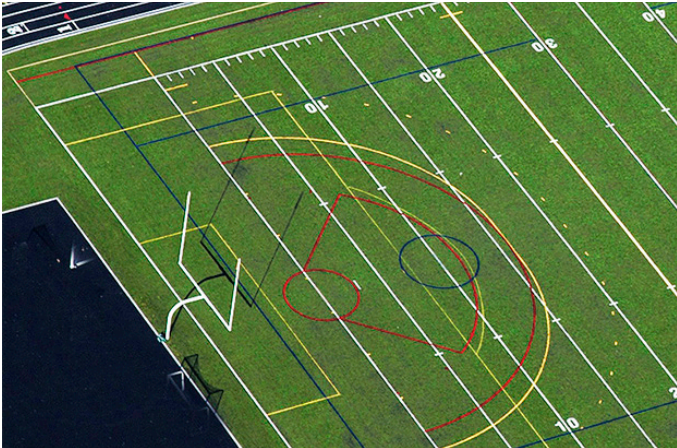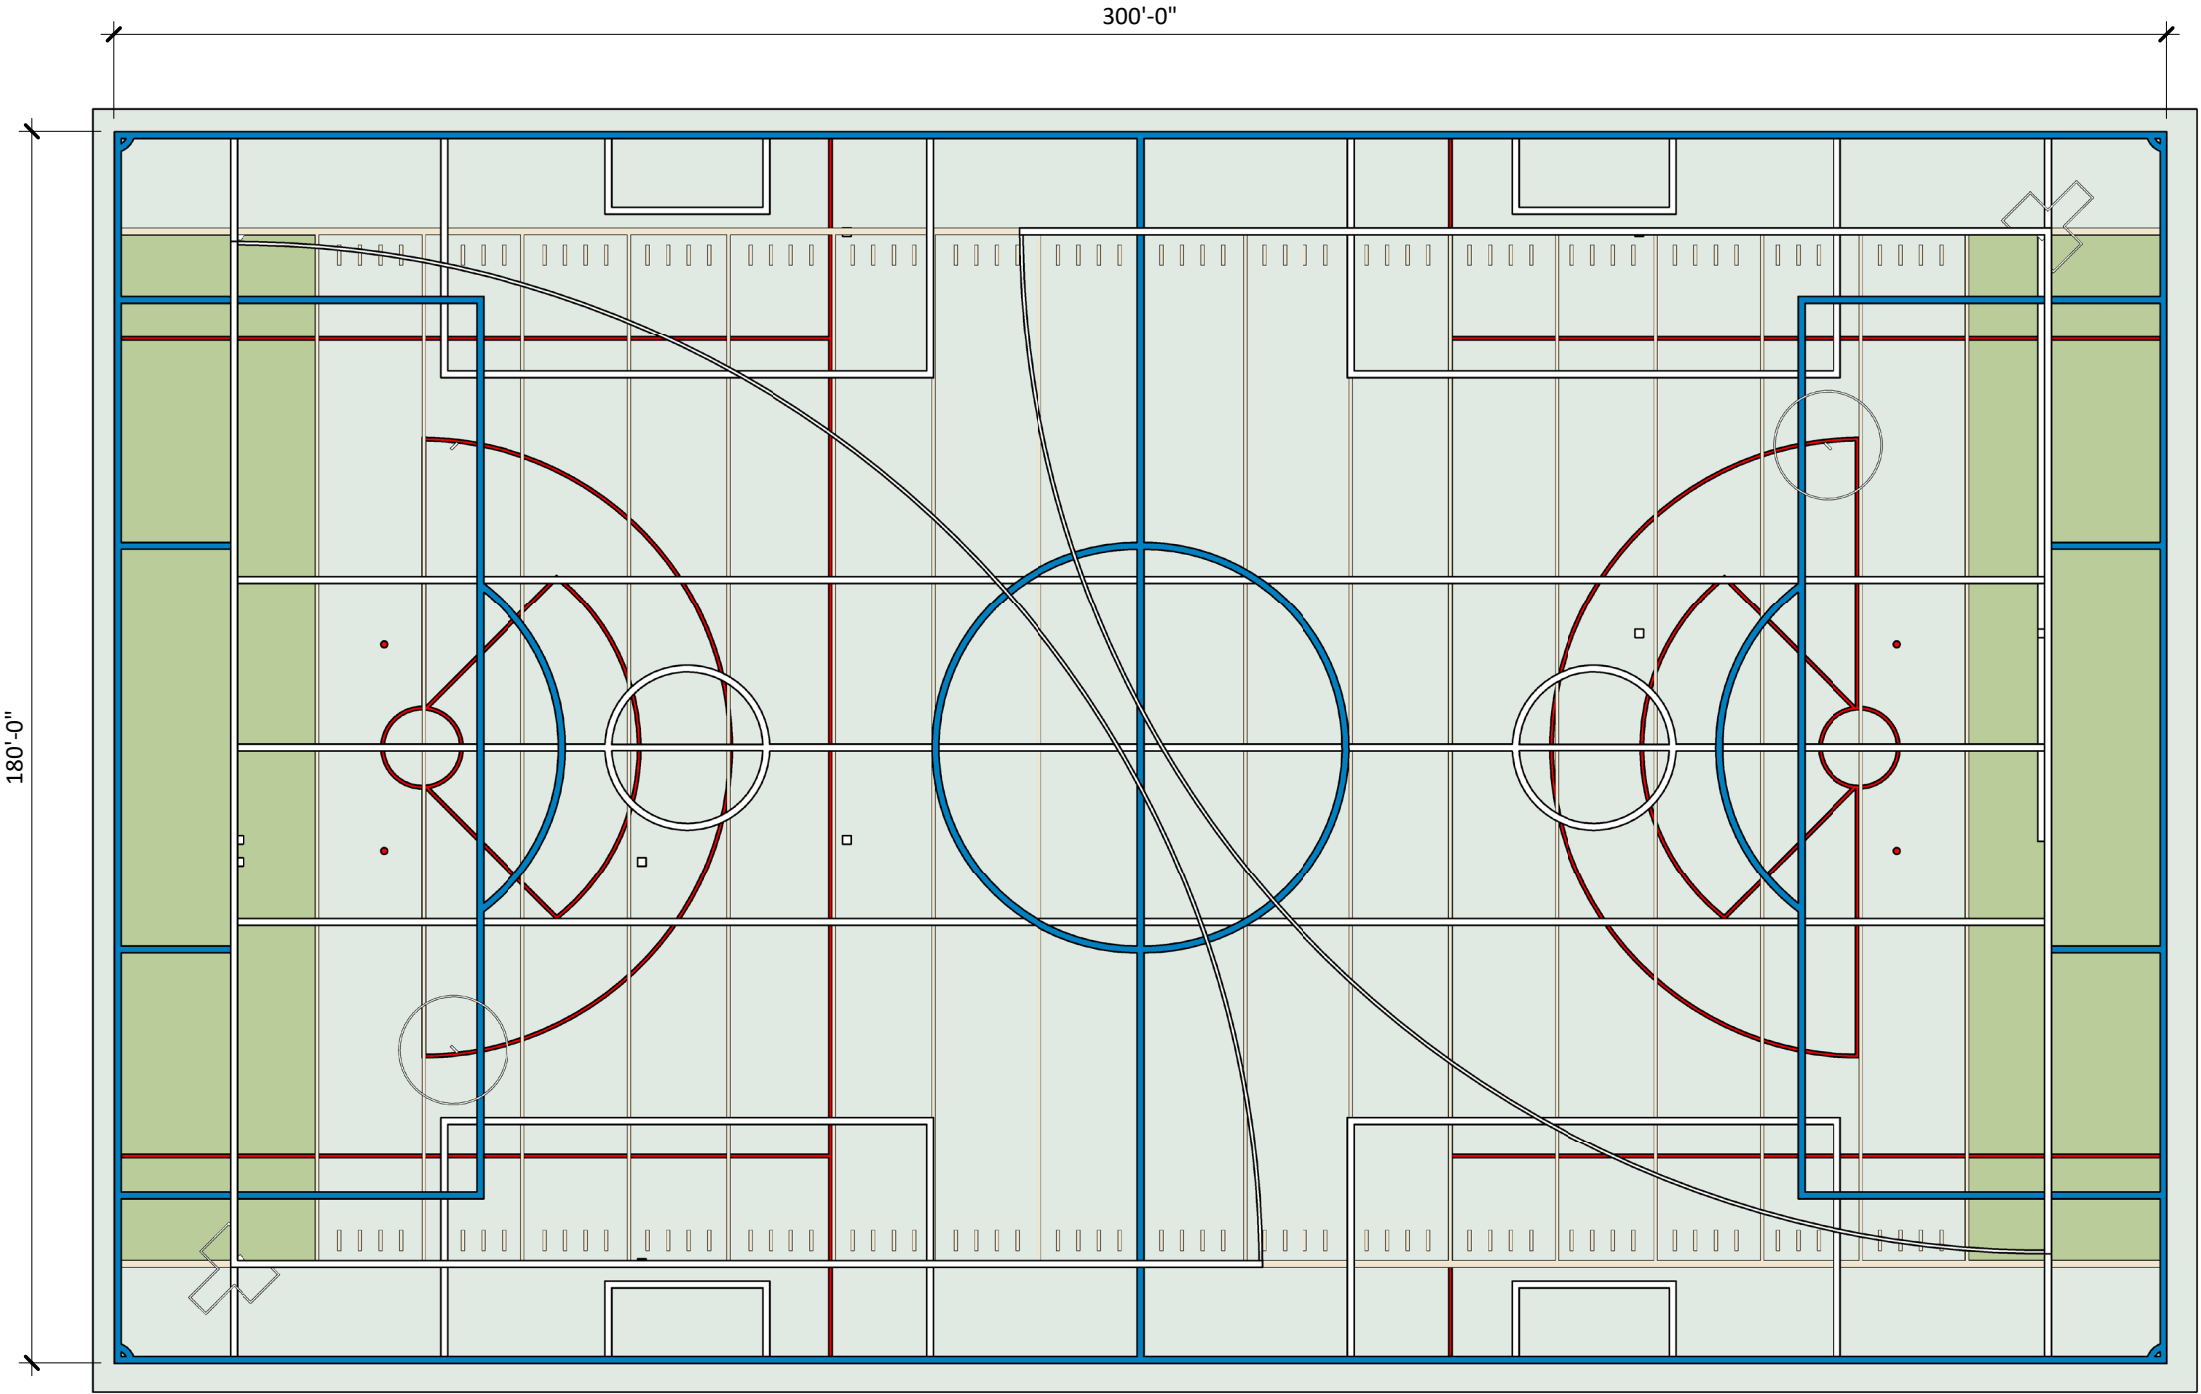

FIELD STRIPING (OPTION 2A)

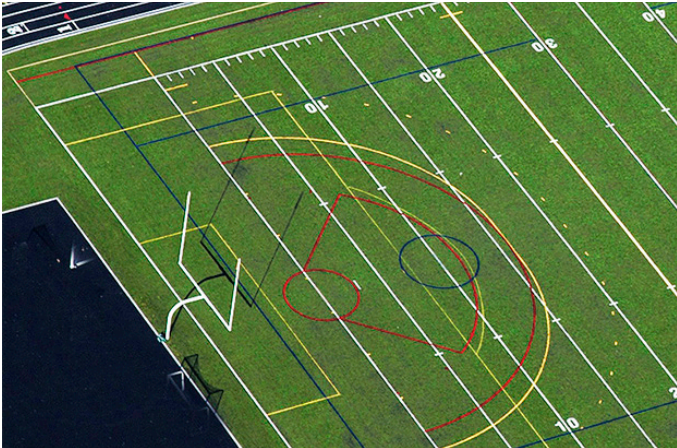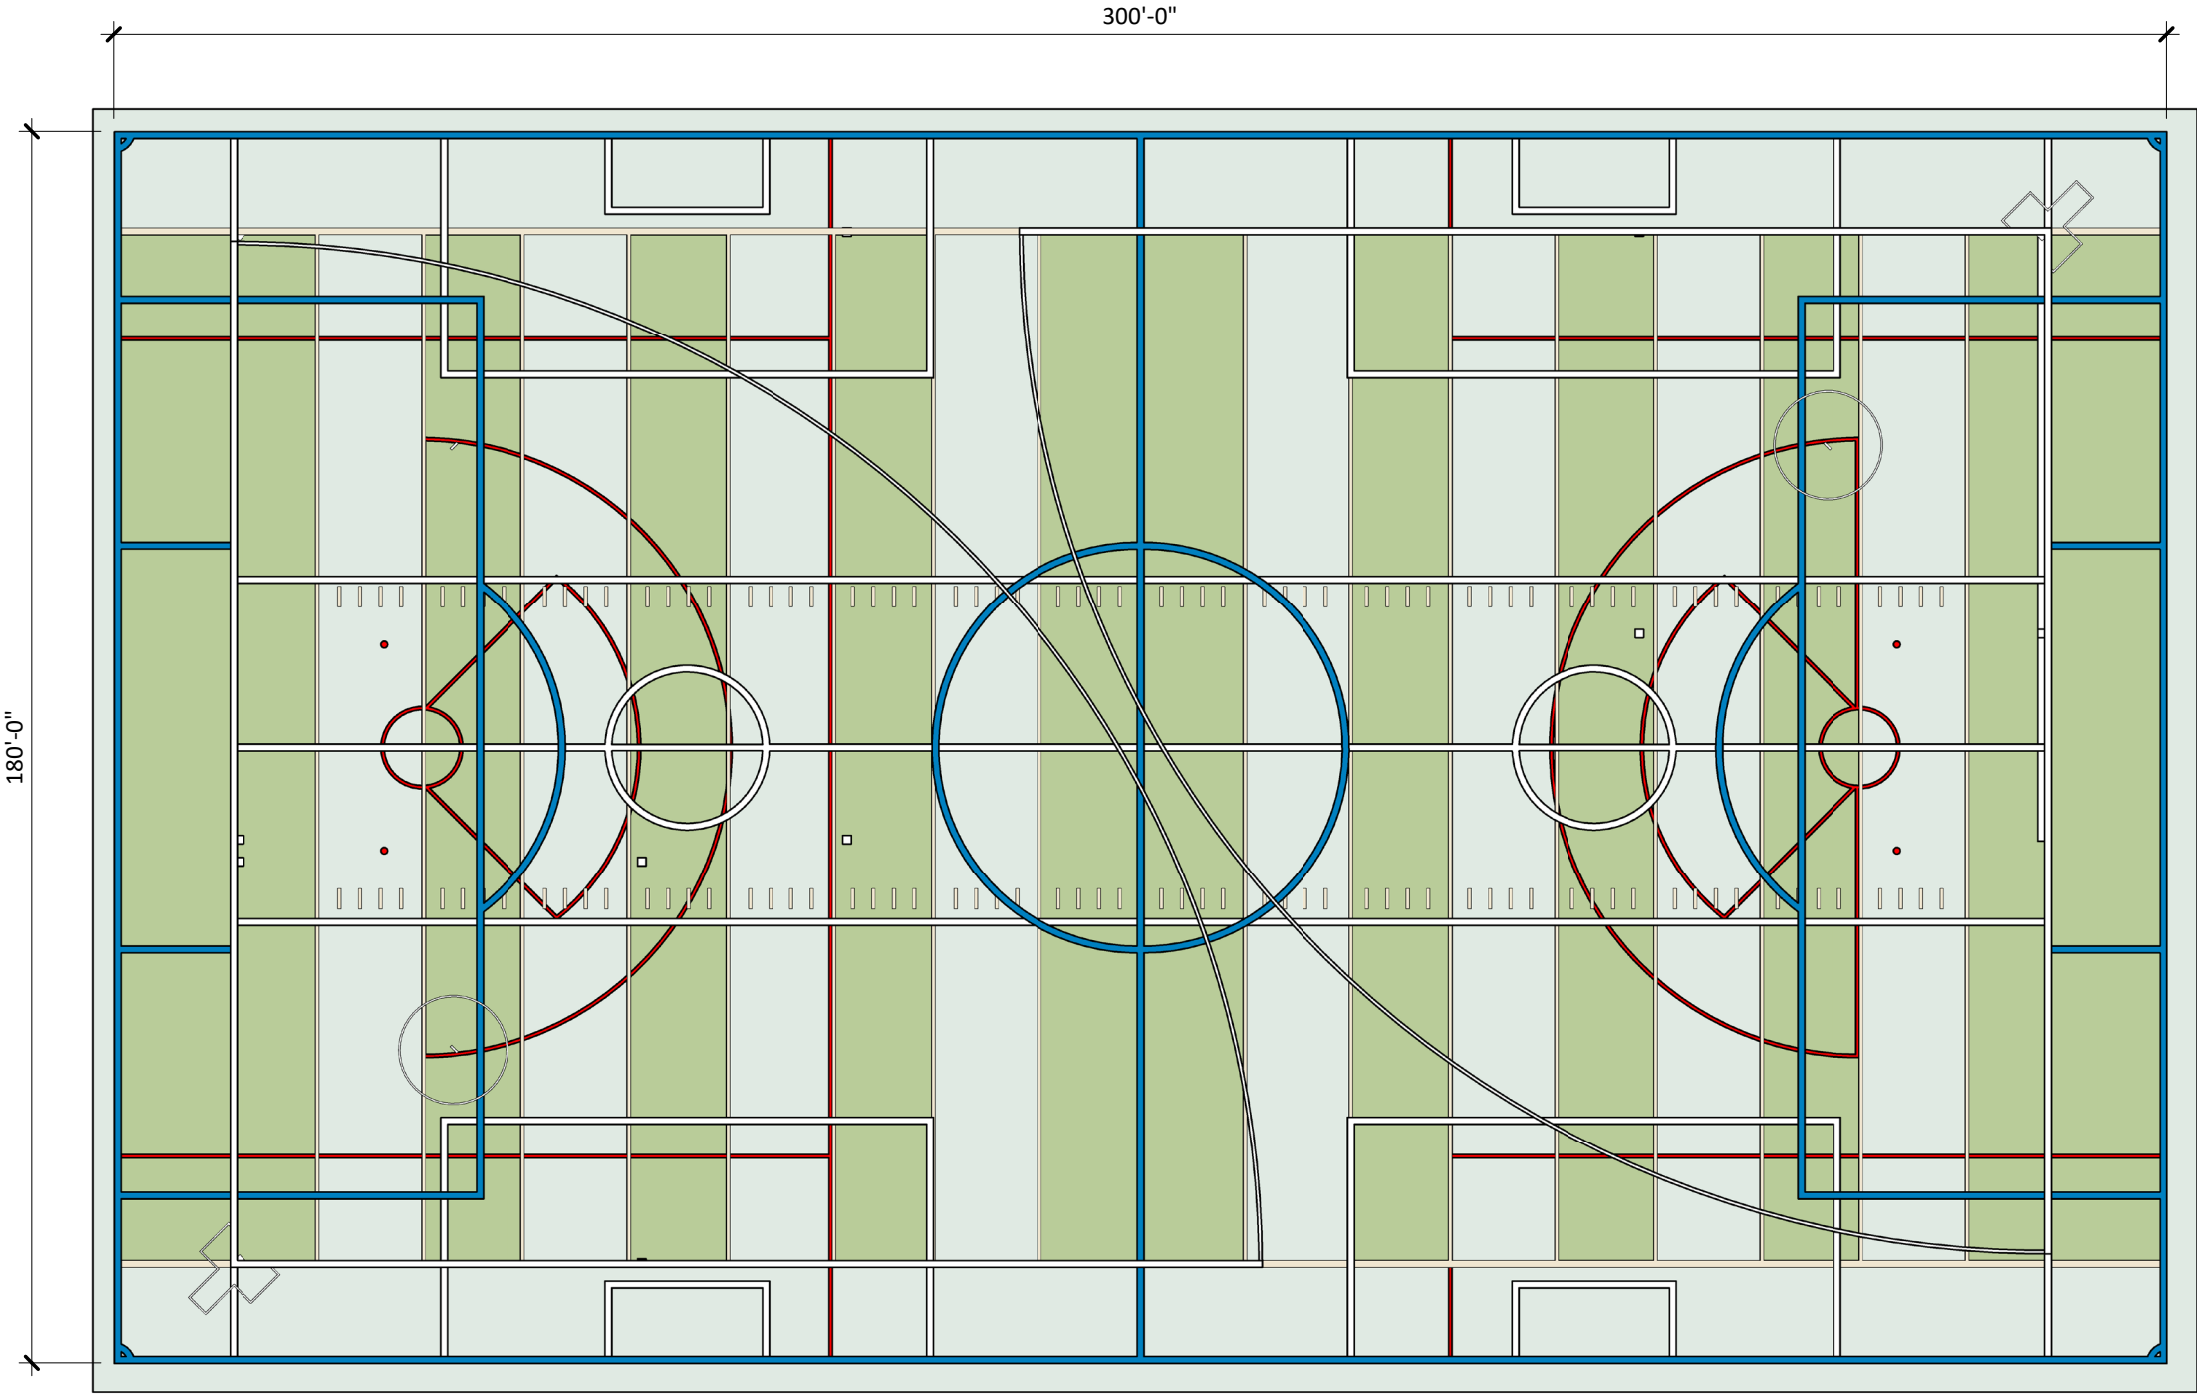

FIELD STRIPING (OPTION 2B)

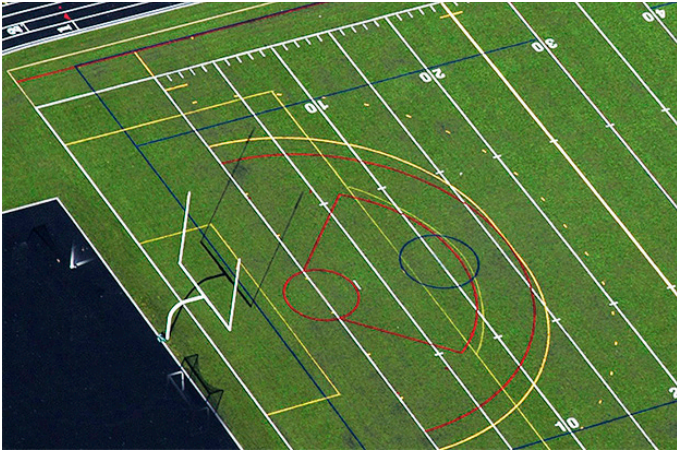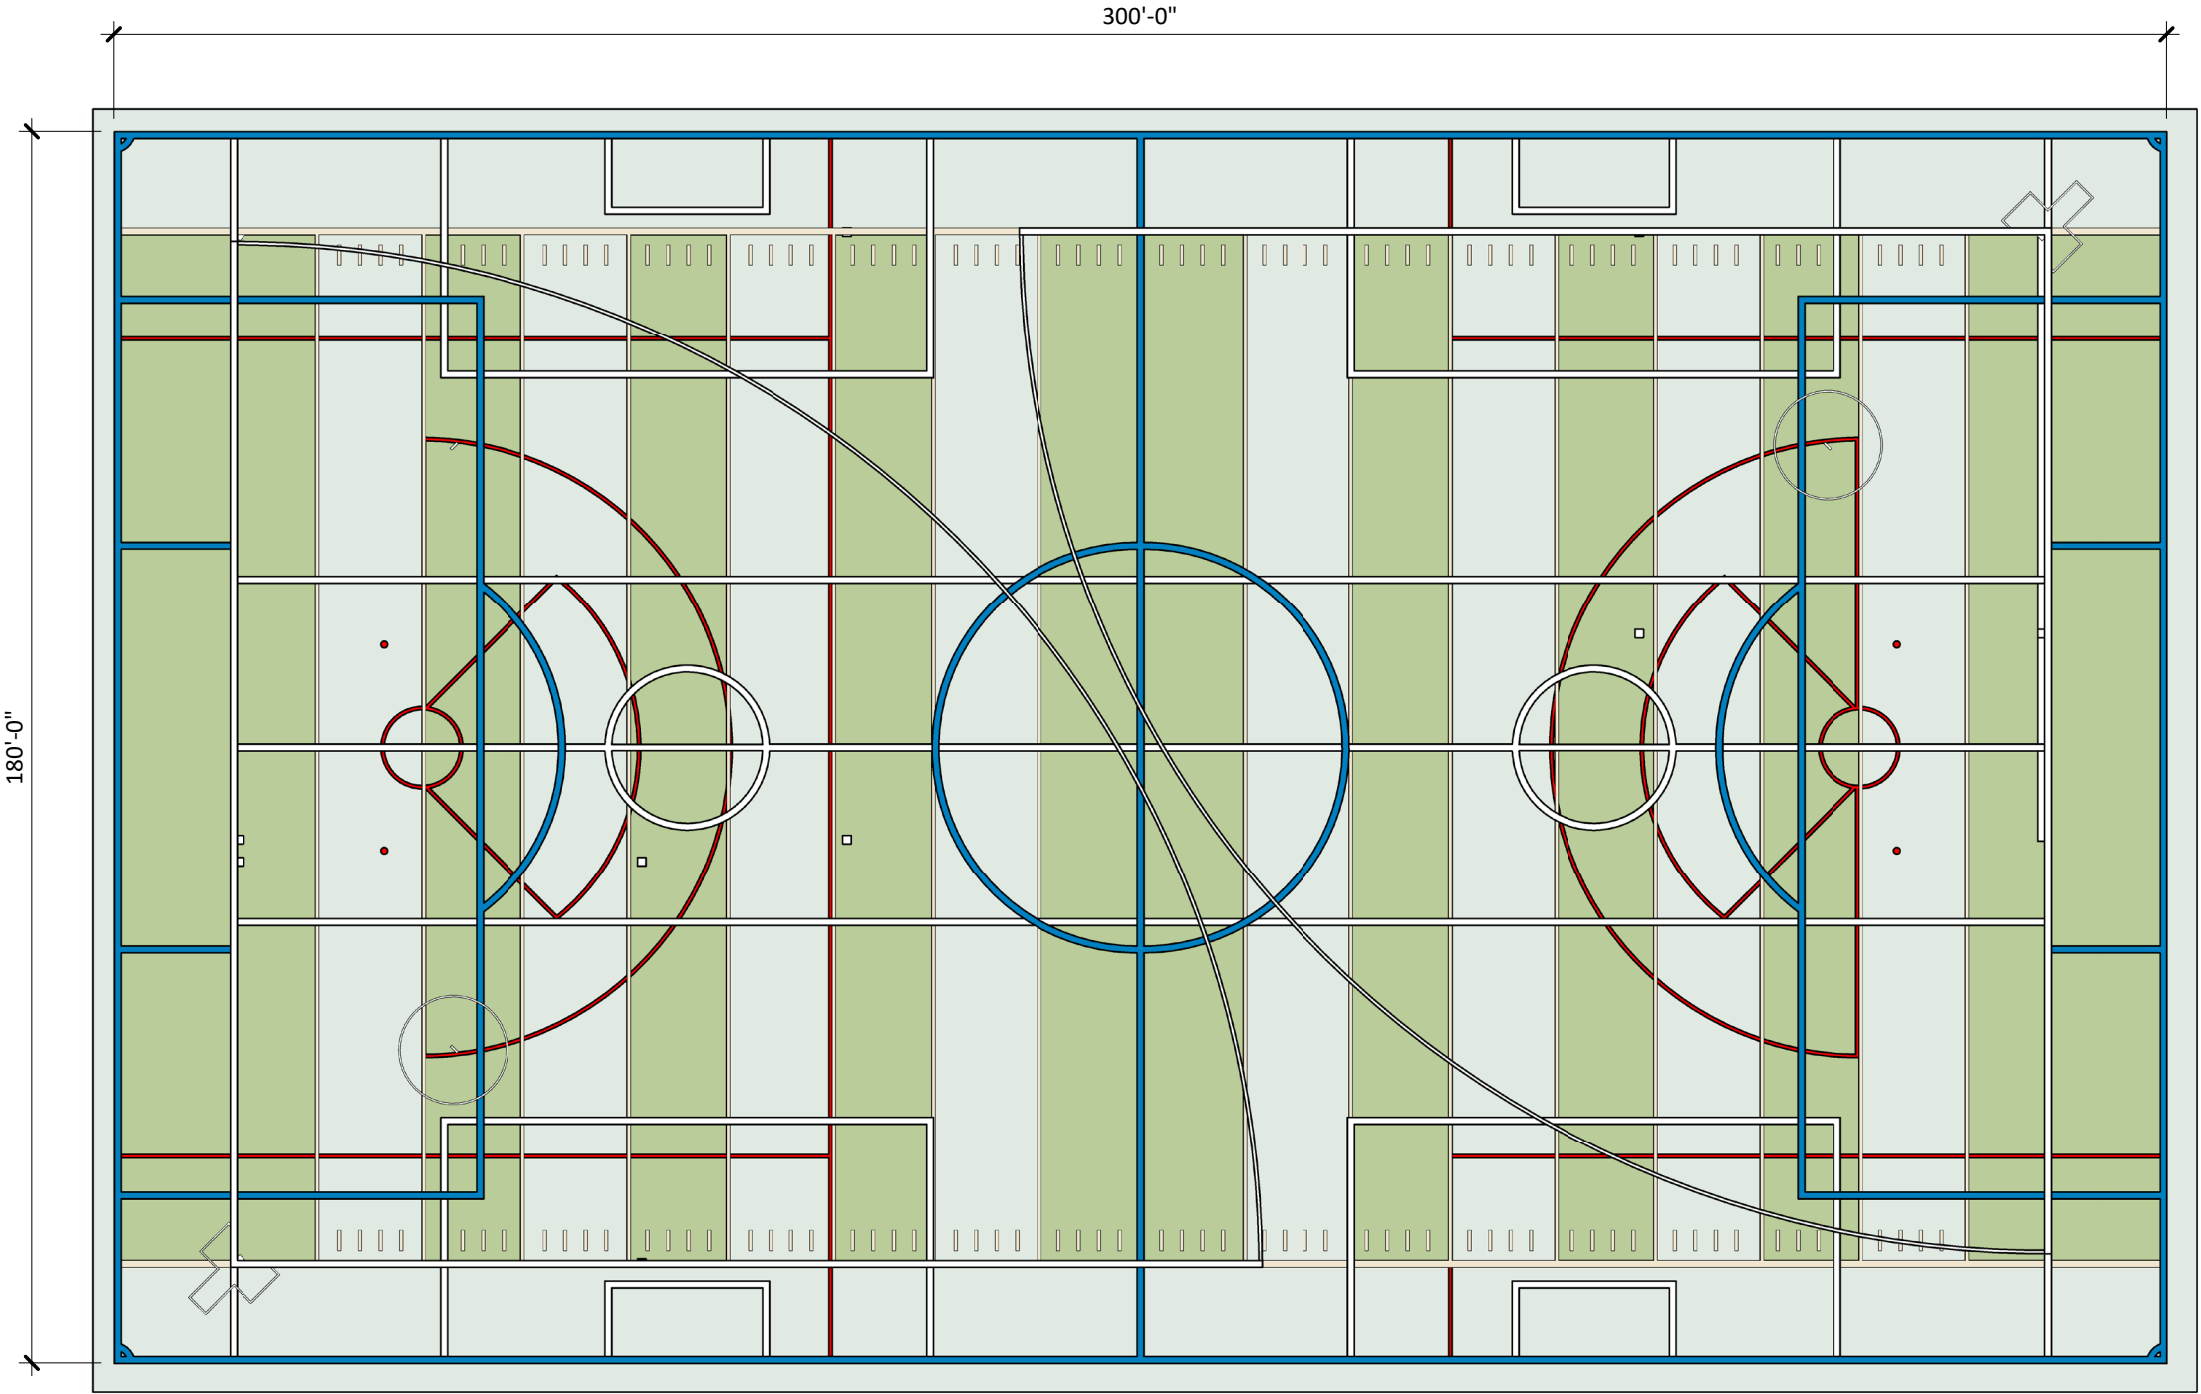

DESK OPTION 2



ADD ALTERNATE



BASE BID



FLOORPLAN




© 2024 JLG ARCHITECTS
SUPPORT SPACE




© 2024 JLG ARCHITECTS
ENTRY/INDOOR PLAYGROUND


ADD ALTERNATE

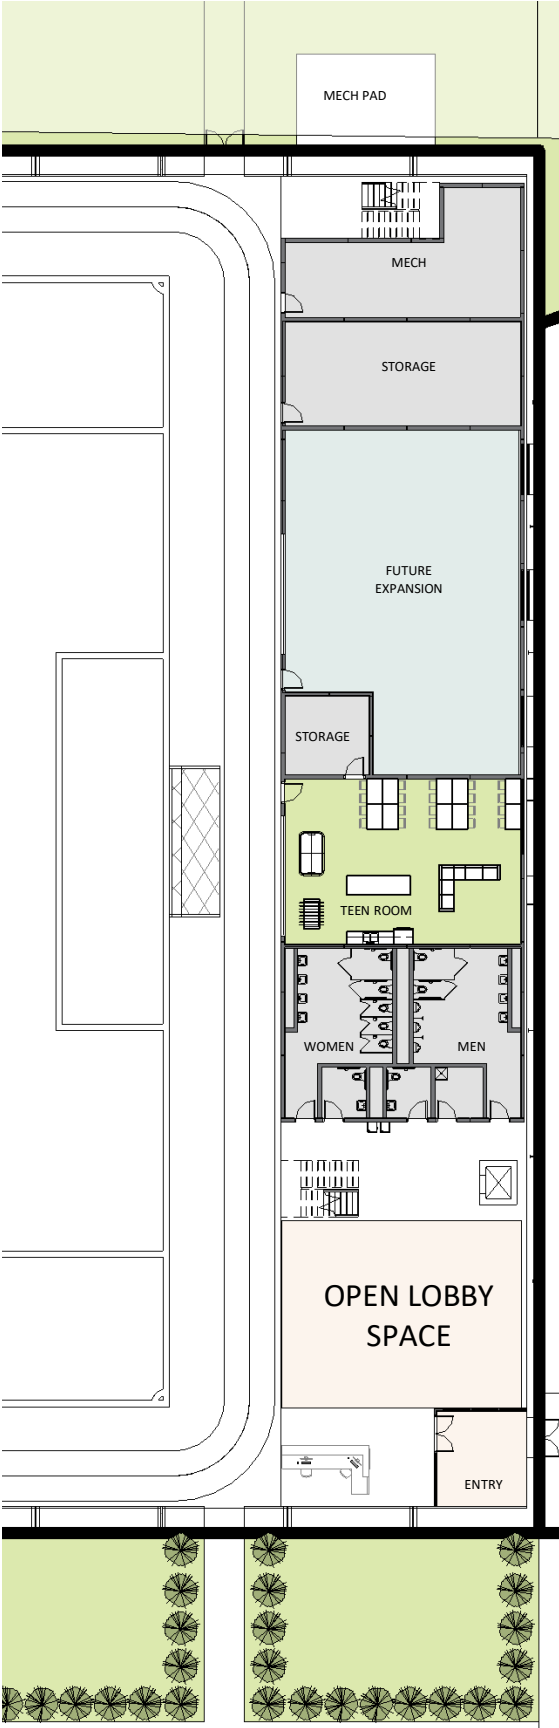

LEVEL 1

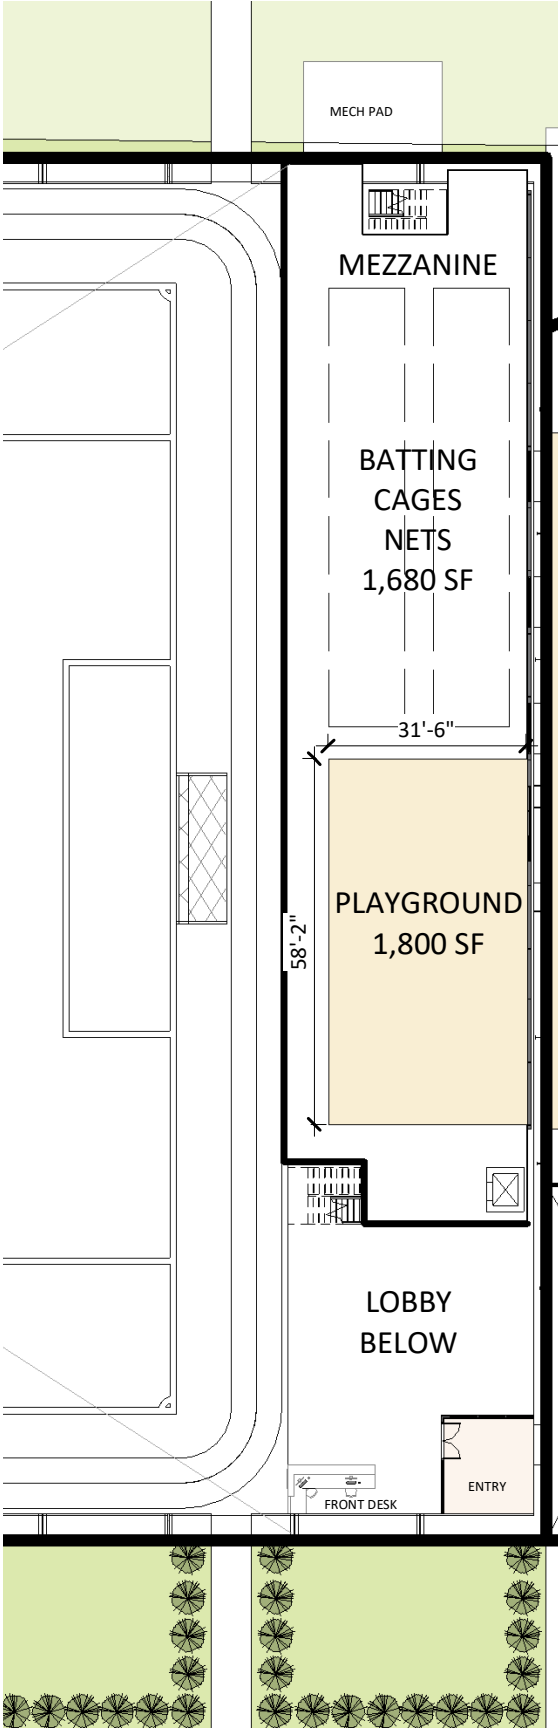

MEZZANINE

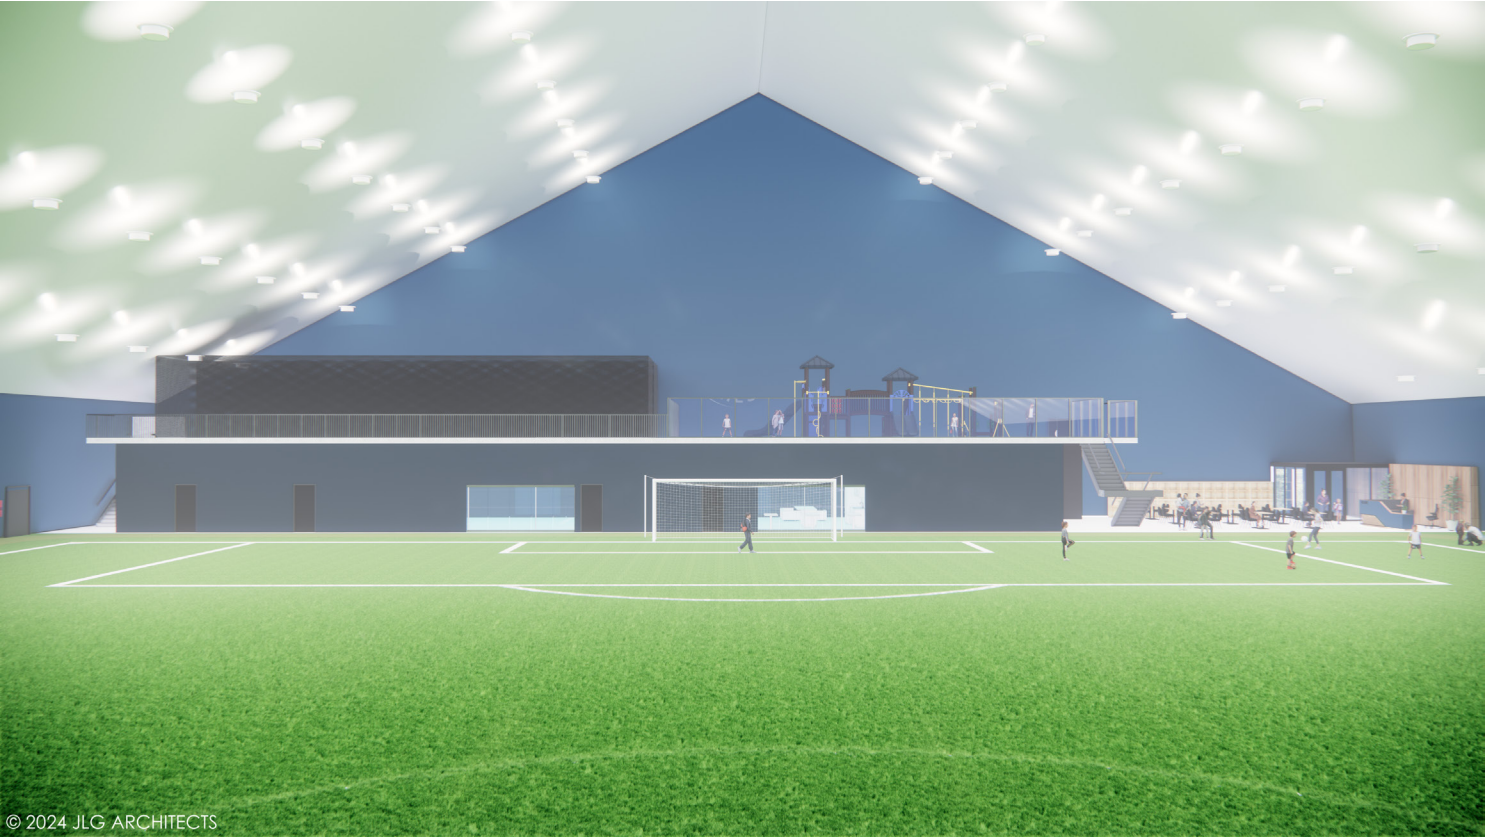


SUPPORT SPACE




ENTRY/INDOOR PLAYGROUND

ADD ALTERNATE

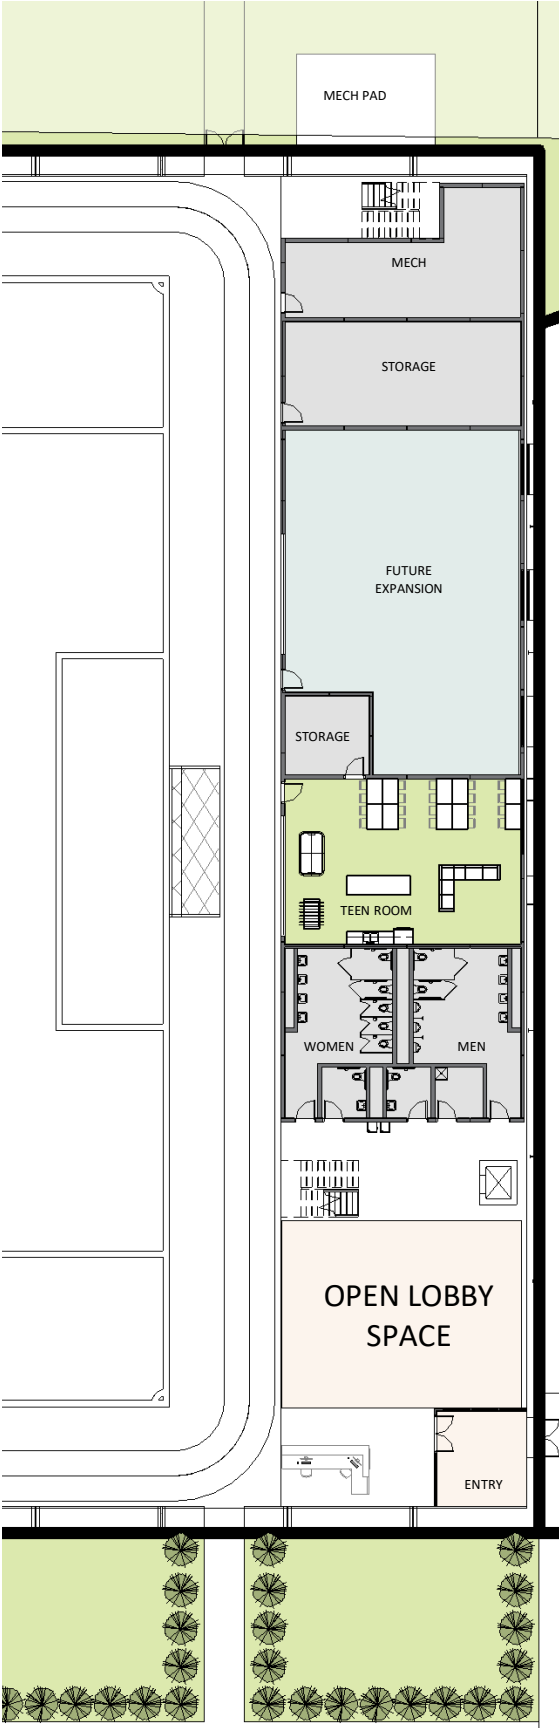

LEVEL 1

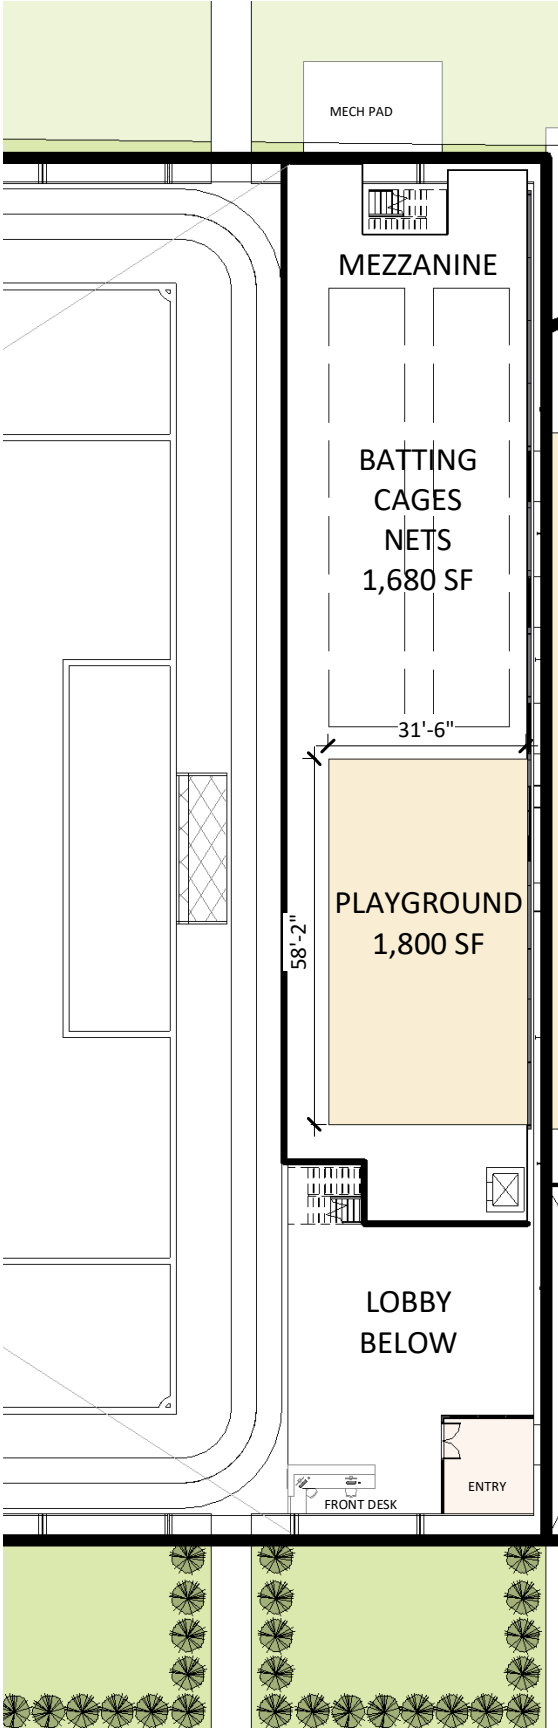

MEZZANINE



SUPPORT SPACE



ENTRY/INDOOR PLAYGROUND